


Existing Site Plan

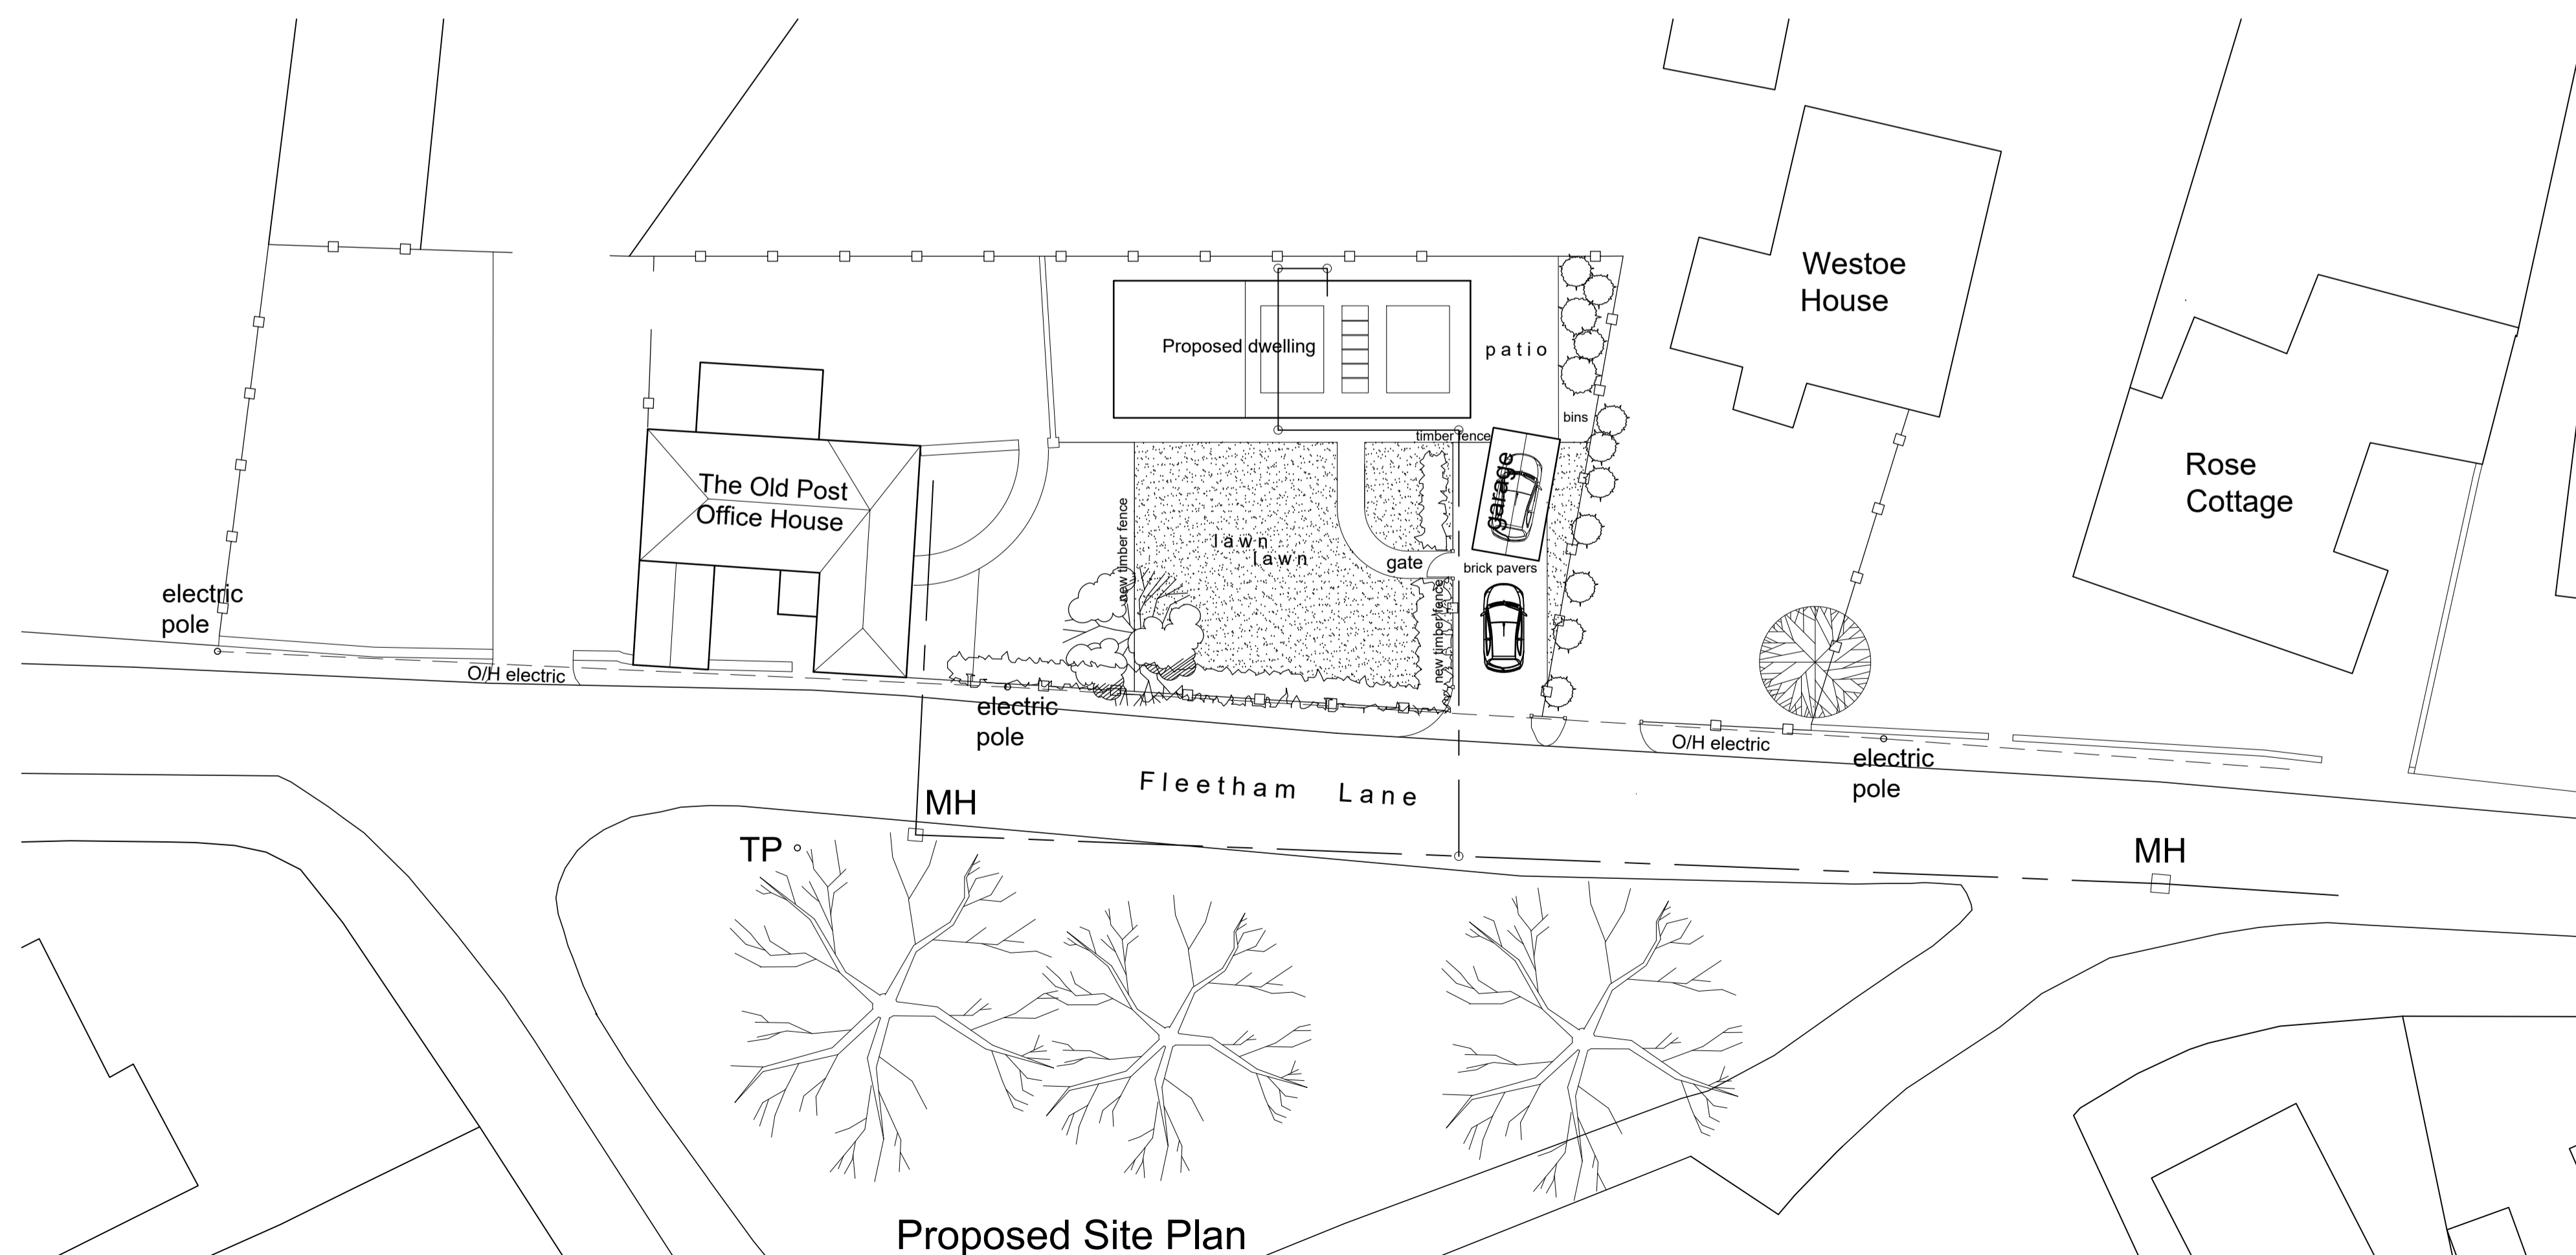

Proposed Site Plan

REV	DATE	DESCRIPTION
A	14/11/24	Scheme amended
Title Mr & Mrs Dick The Old Post Office House Great Fencote		
Existing and Proposed Site Plans		
Scale	Date	Drawn By
1:200	17/10/24	SW
Drg. No.		EVO 811/01A

**evolve**  
architectural services ltd

NEW HOUSING,  
CONVERSIONS  
&  
EXTENSIONS

7A FINKLE STREET  
RICHMOND  
NORTH YORKSHIRE  
DL10 4QA  
TELEPHONE 01748 822470