



PROPOSED GROUND FLOOR PLAN



PROPOSED FRONT ELEVATION. (WEST.)

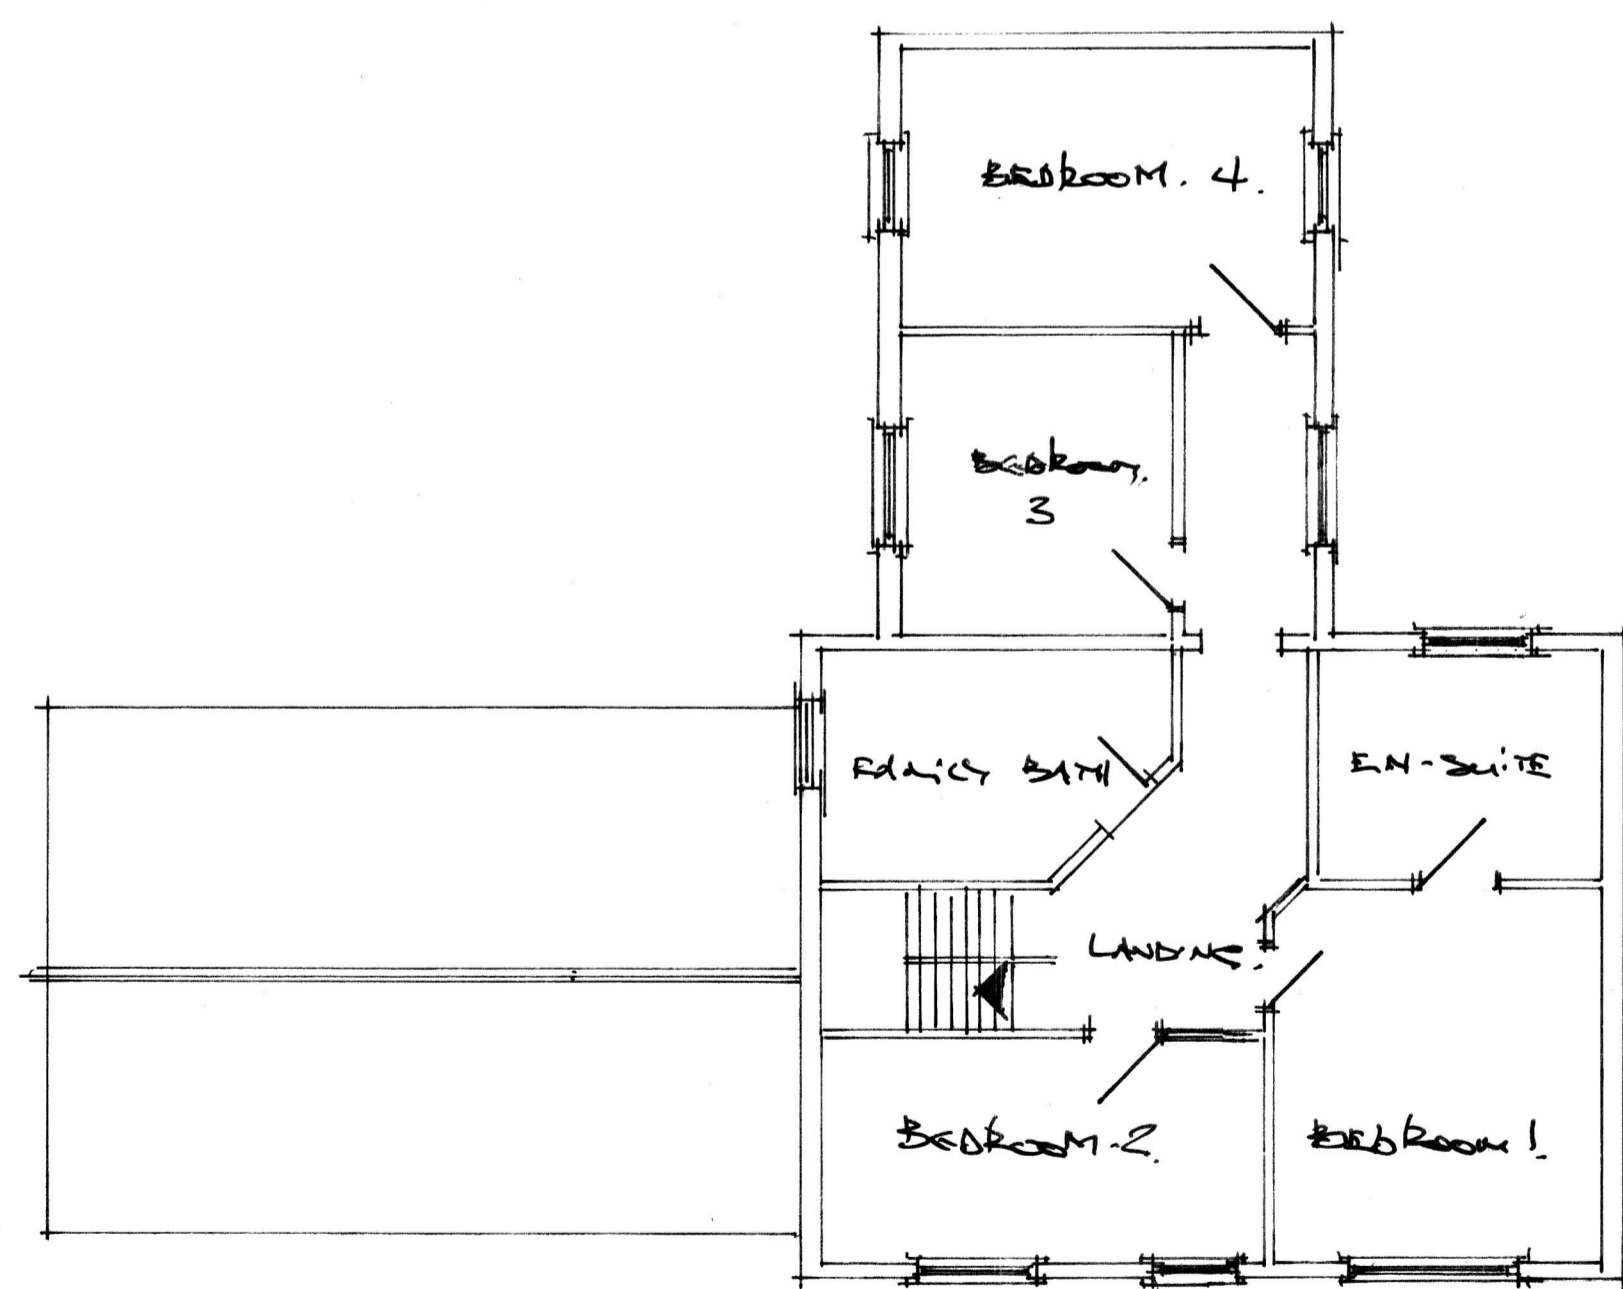

PROPOSED FIRST FLOOR PLAN.

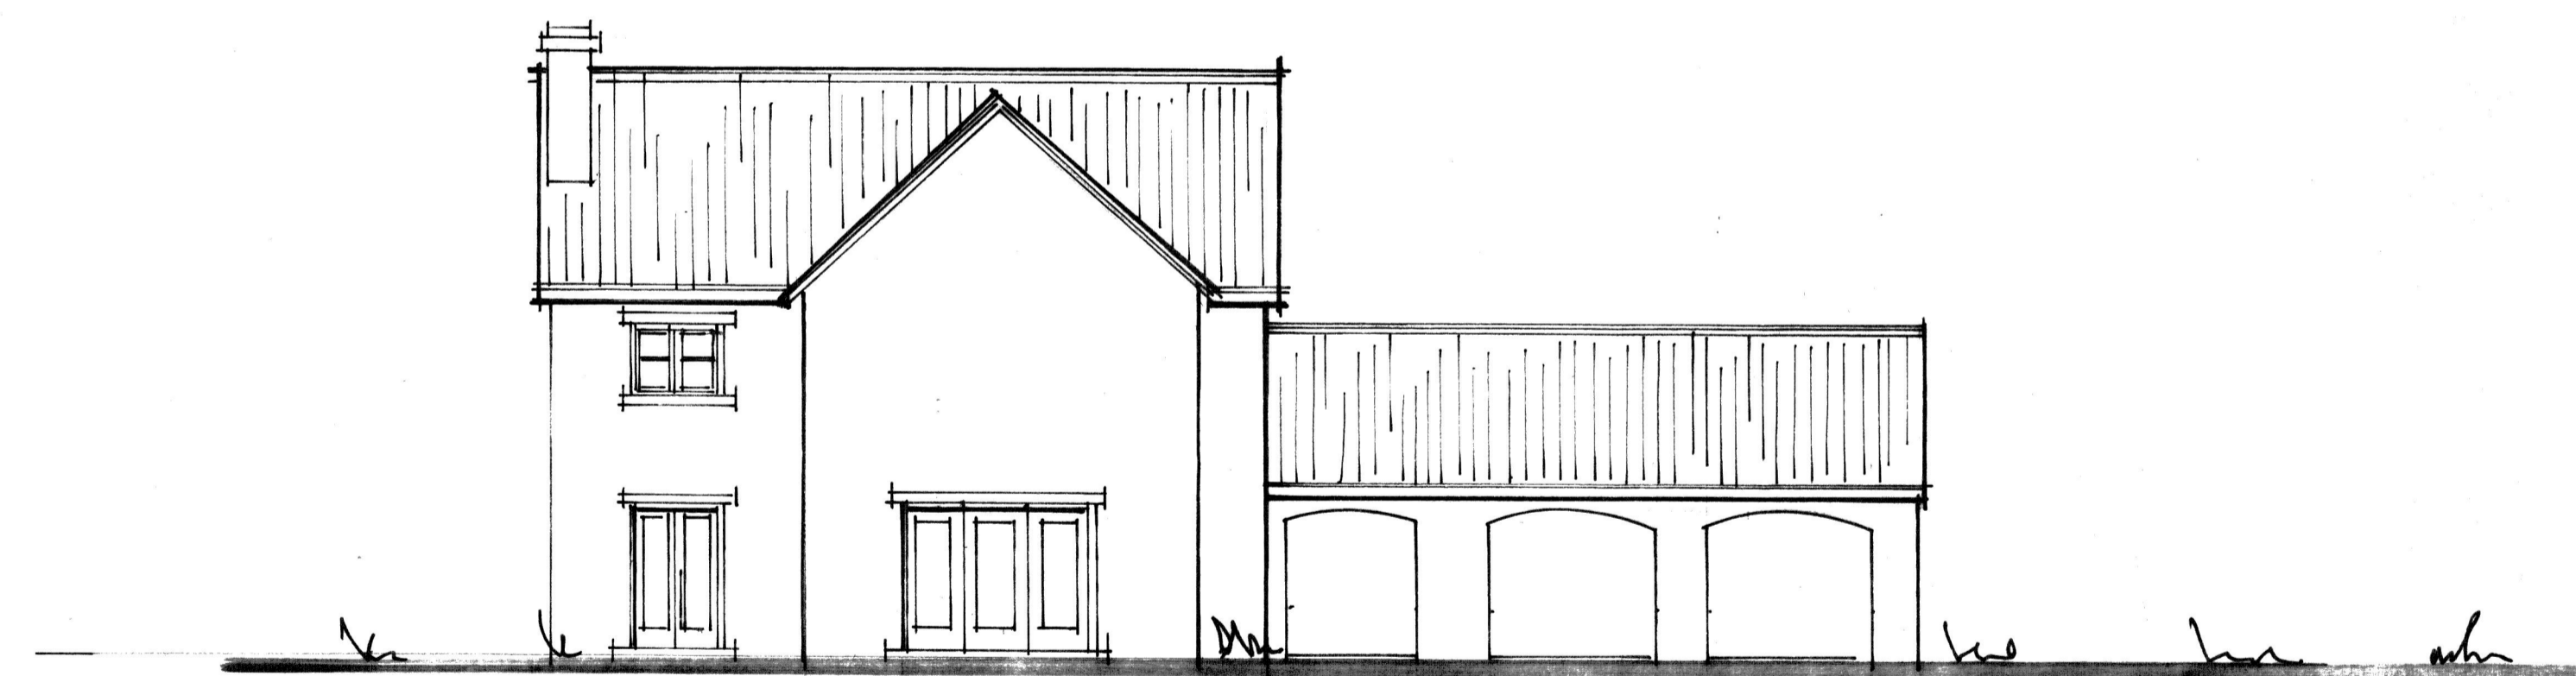

PROPOSED REAR ELEVATION. (EAST.)

Proposal: Erection of an agricultural workers dwelling
Location: land off Pennycarr Lane, Easingwold, North Yorkshire, YO61 3EU
Scales: Floor plans and elevations 1:100
DATE: May 2025
DRAWING NO: PB25/43 drawing no.2 rev B
Plan B Planning & Design Consultant 12 Chestnut Drive HOLME ON SPALDING MOOR Nr York YO43 4HW Tel: 01430 860632 Mob: 07814009227