


Do not scale from this drawing.
 All dimensions to be checked on site.
 Any discrepancies to be reported to the Architect.
 Copyright All rights reserved. No part of this drawing
 may be reproduced or transmitted in any form without
 permission in writing from The Plan Shop Architects




NORTH WEST ELEVATION





SOUTH EAST ELEVATION

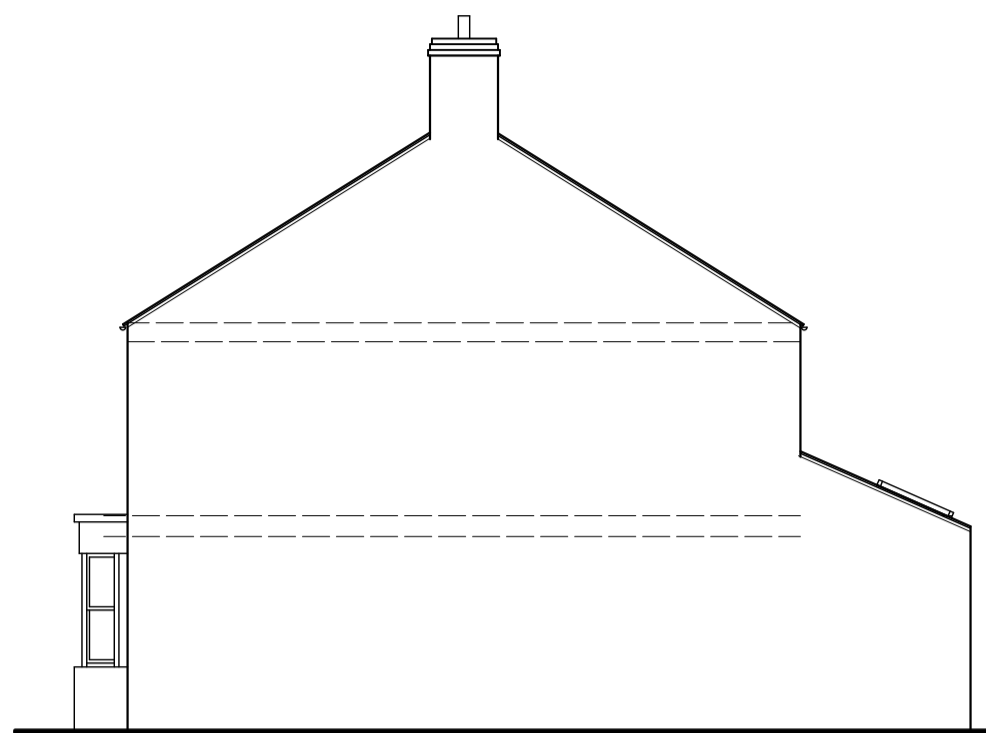


SOUTH WEST ELEVATION

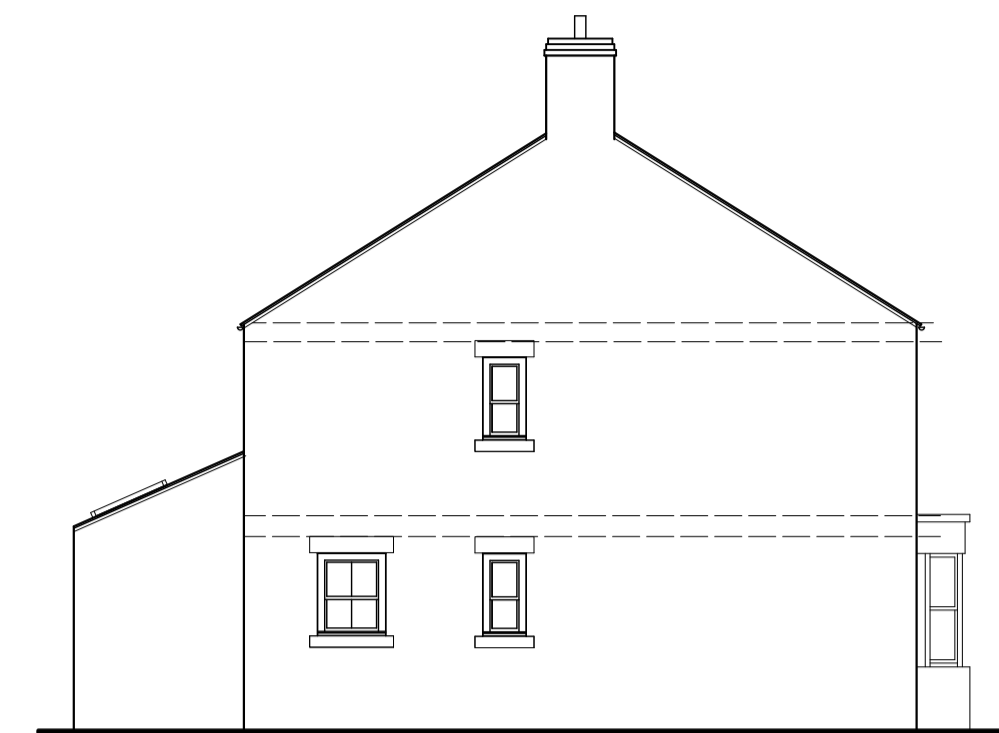


NORTH EAST ELEVATION

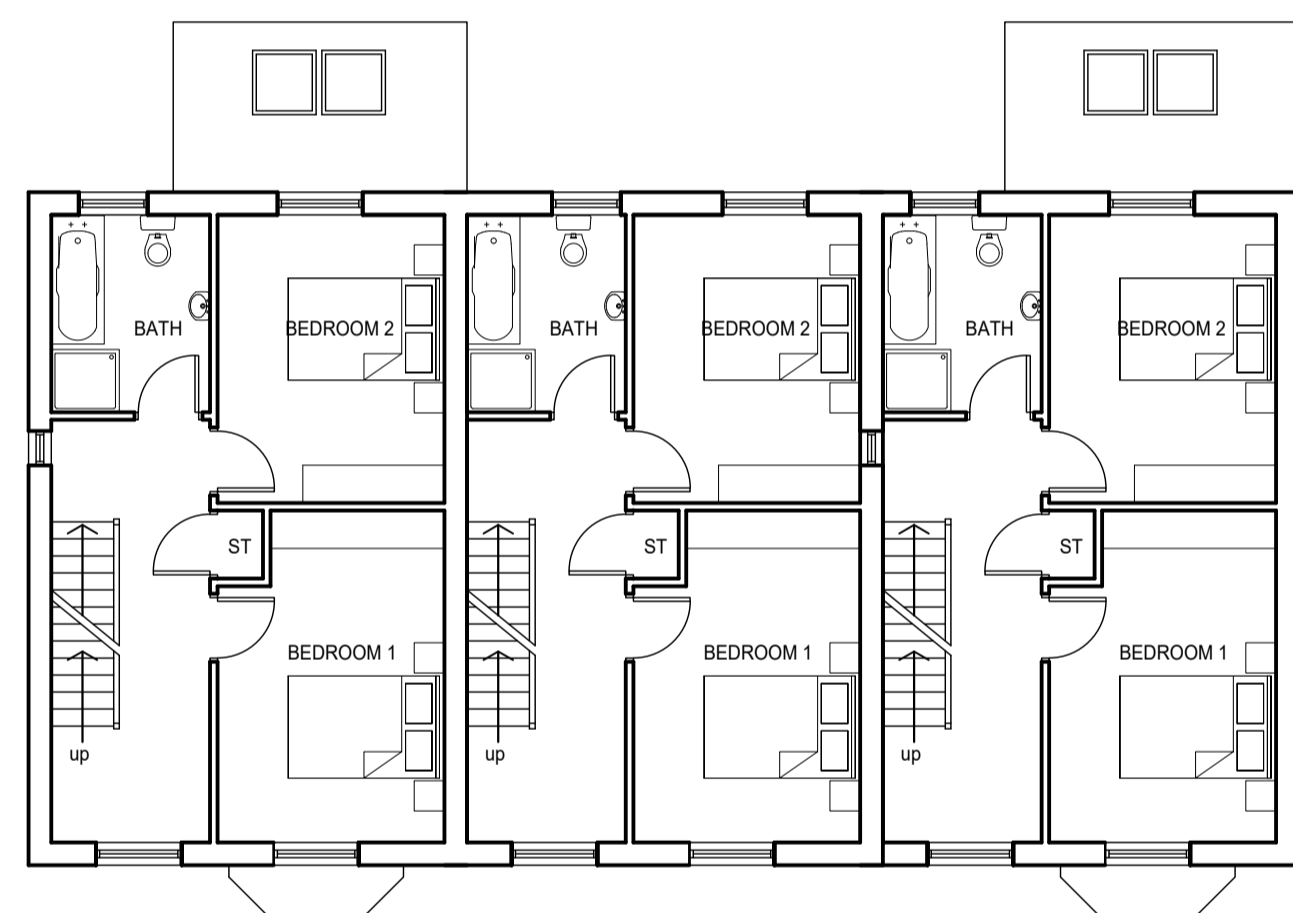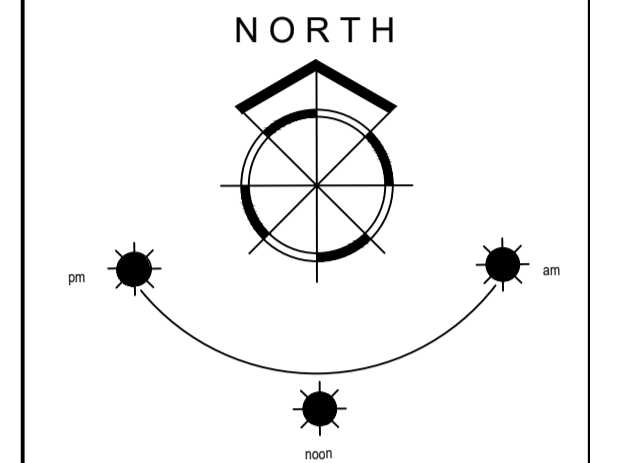



FIRST FLOOR PLAN

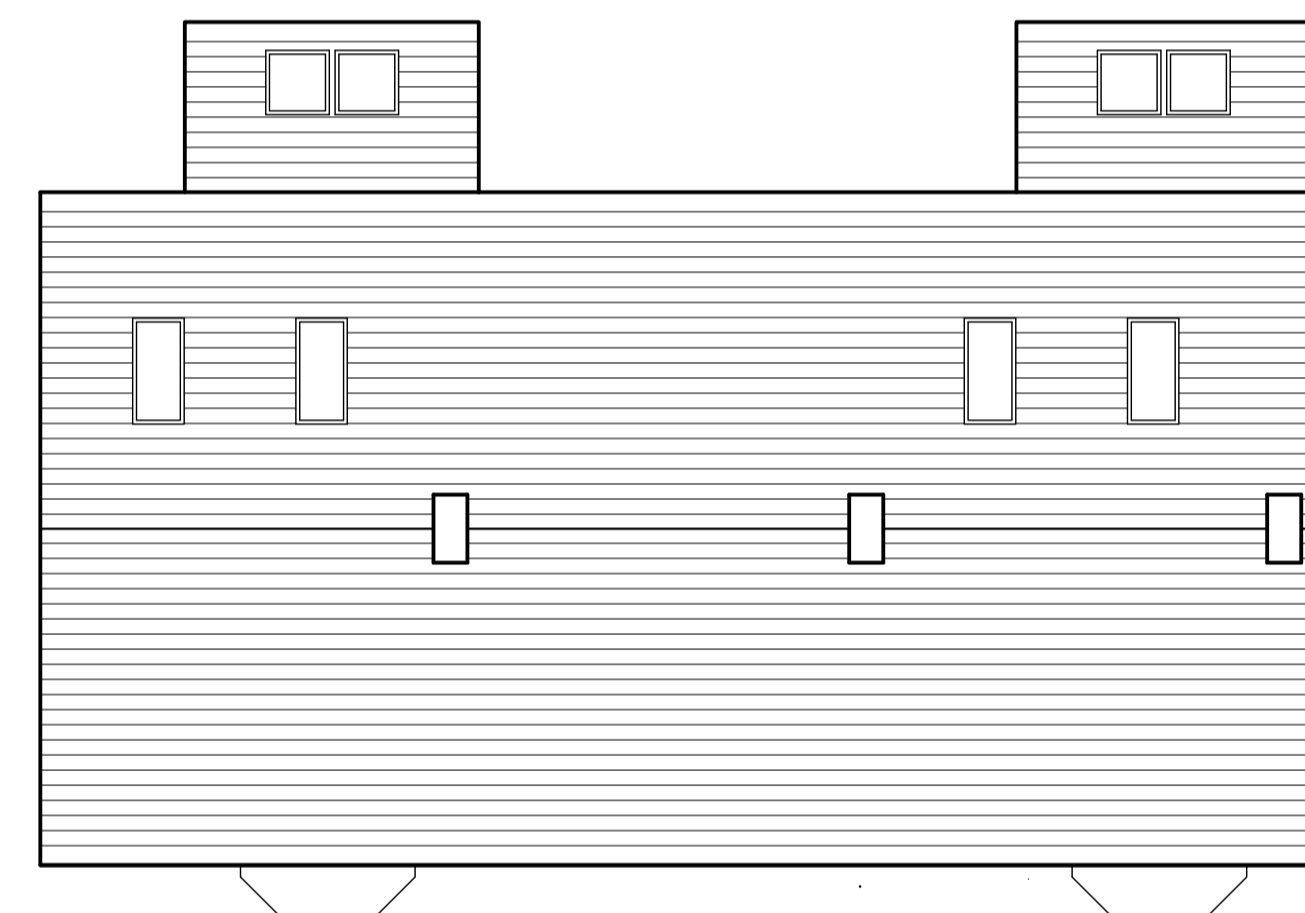

ROOF PLAN

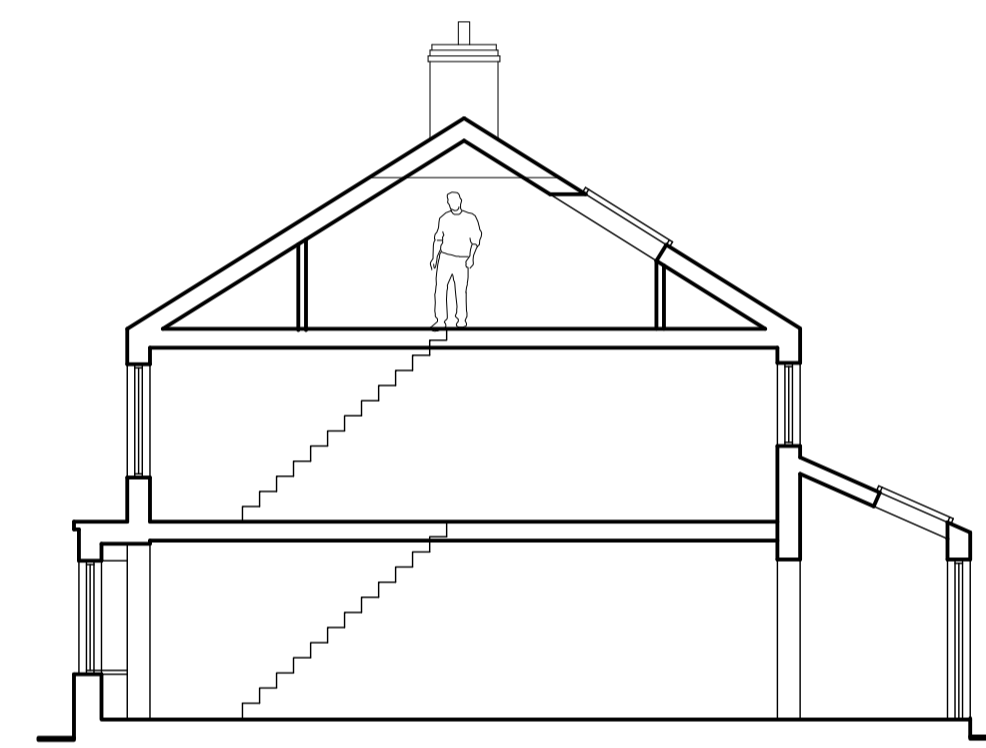

SECTIONS

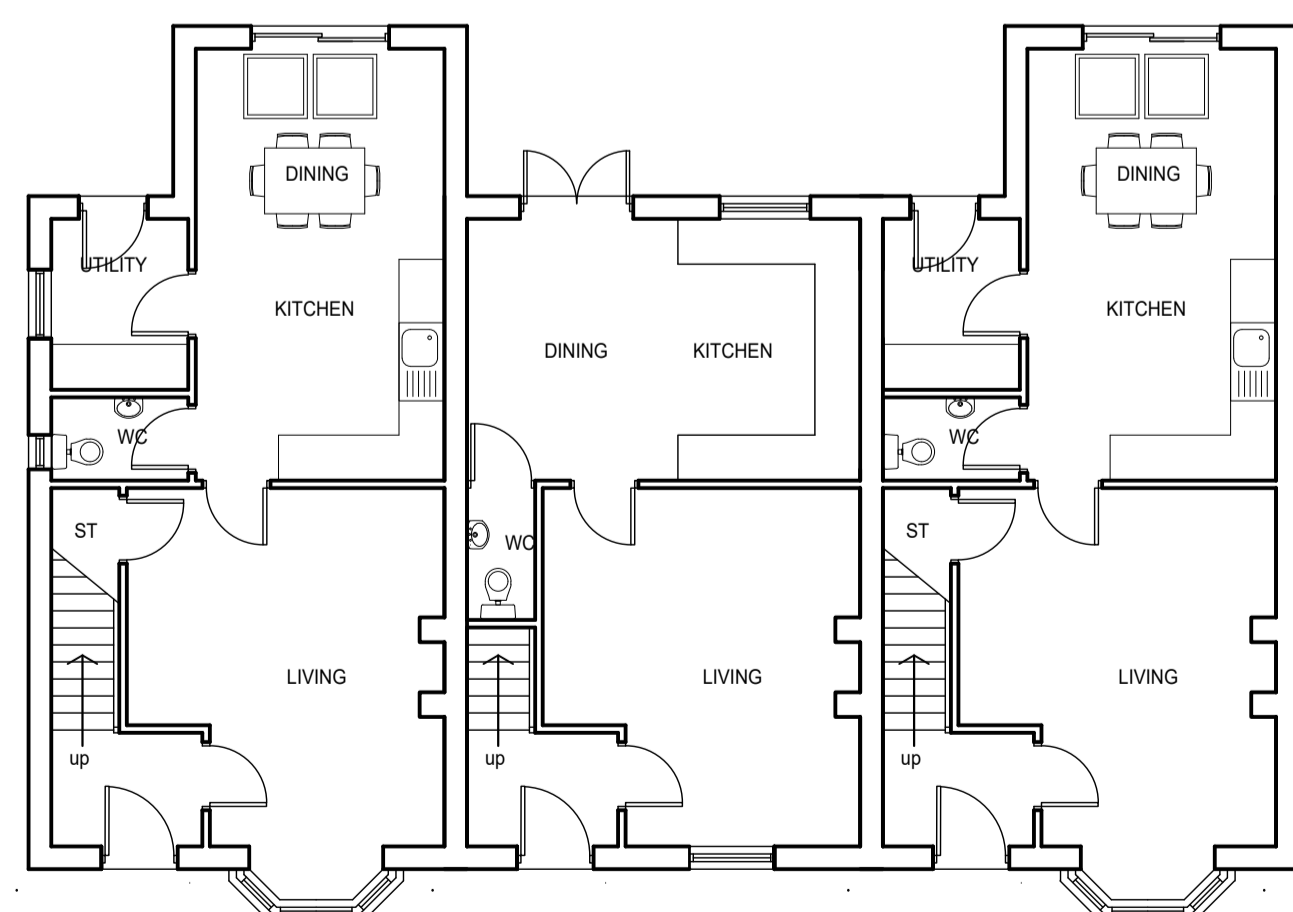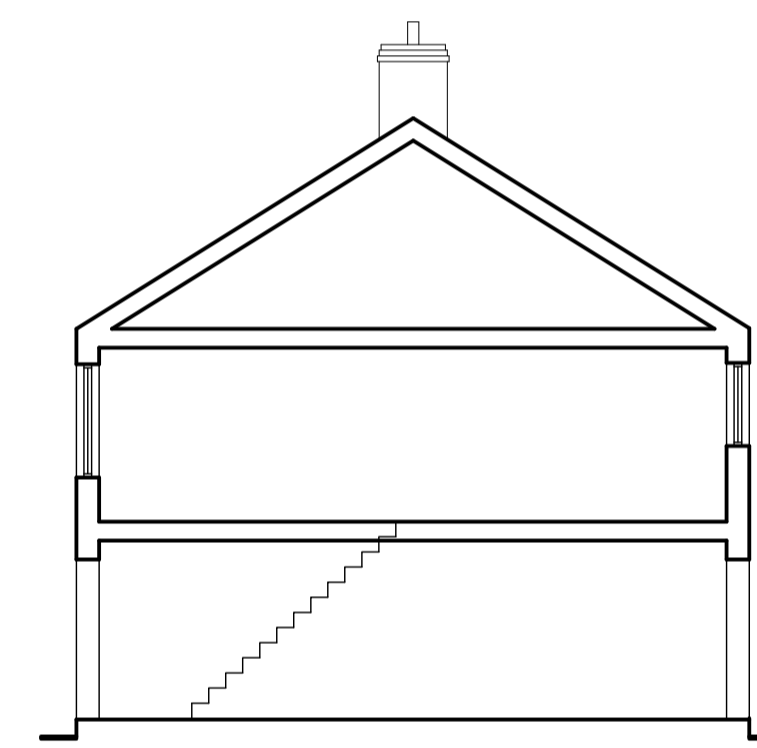


GROUND FLOOR PLAN



SECOND FLOOR PLAN

UNIT	TYPE	AREA (sqm)	PARKING SPACES
1	3B/6P HOUSE	120	2
2	2B/4P HOUSE	86	1
3	3B/6P HOUSE	120	2
4	3B/6P HOUSE	120	2
5	2B/4P HOUSE	86	1
6	3B/6P HOUSE	120	2

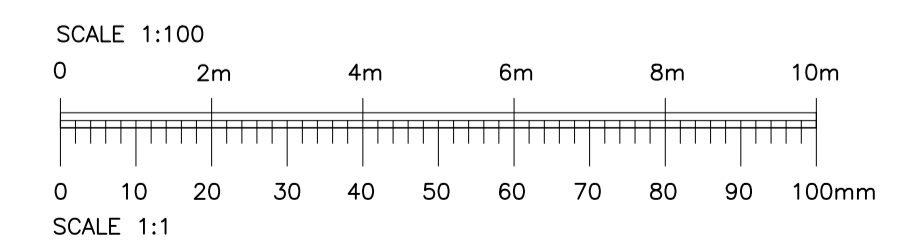

REVISIONS

CLIENT
MR K PROCTOR

JOB
**FORMER ABBOTTS YARD
 SUSSEX STREET, BEDALE**

DRAWING TITLE
PLANS AND ELEVATIONS

SCALE 1:100	DRAWN IH
DATE DEC 23	CHECKED
DRAWING NUMBER HDC/3166/05	REVISION