
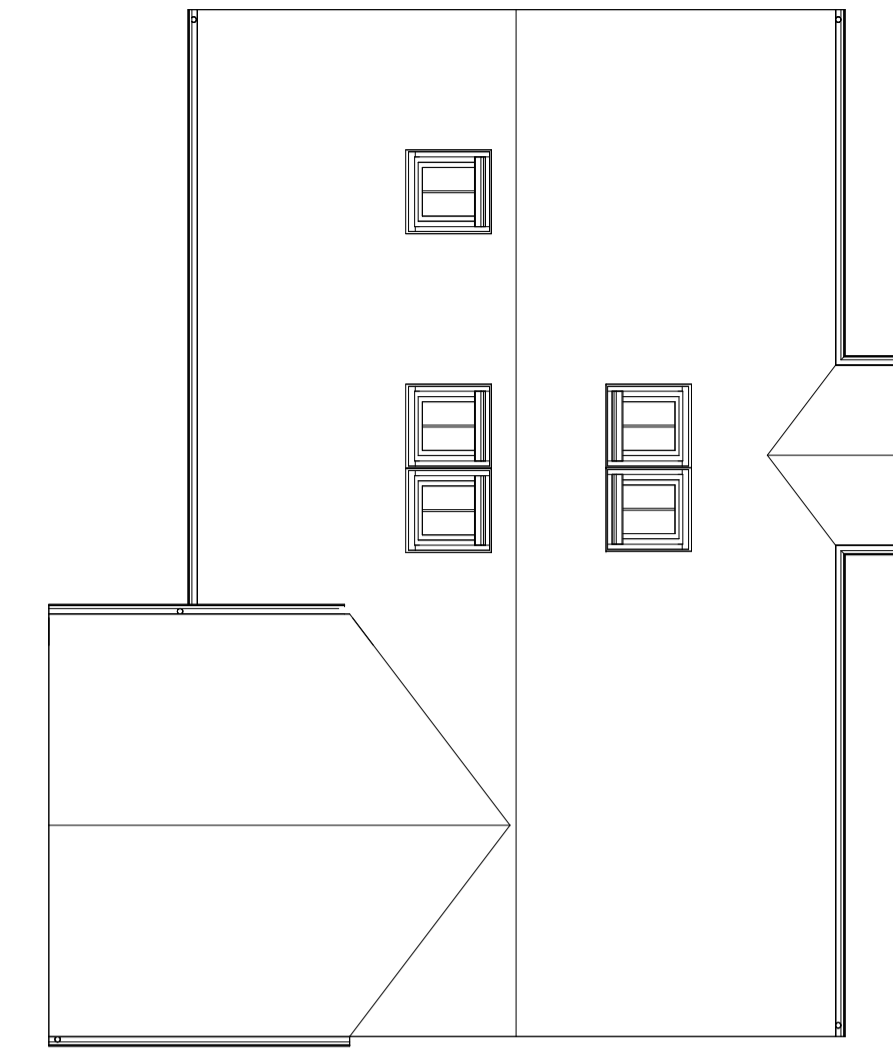


VILLAGE DEVELOPMENT, CRAKEHALL - PLOT 2


2 BED, 1.5 STOREY @ 1730SQ.FT

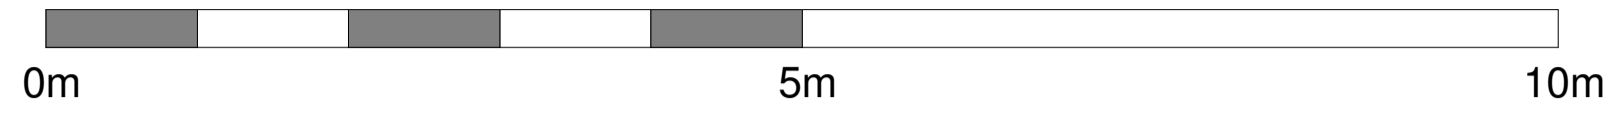

Do not scale from this drawing for construction or acquisition purposes. Responsibility is not accepted for errors made by others in scaling from this drawing. All construction information must be taken from figured dimensions only. All dimensions and levels must be checked on site and discrepancies between drawings and specification must be reported to HG2 Architects Ltd.
© Copyright HG2 Architects Ltd.

3. Proposed Roof Plan


1 : 100@A1

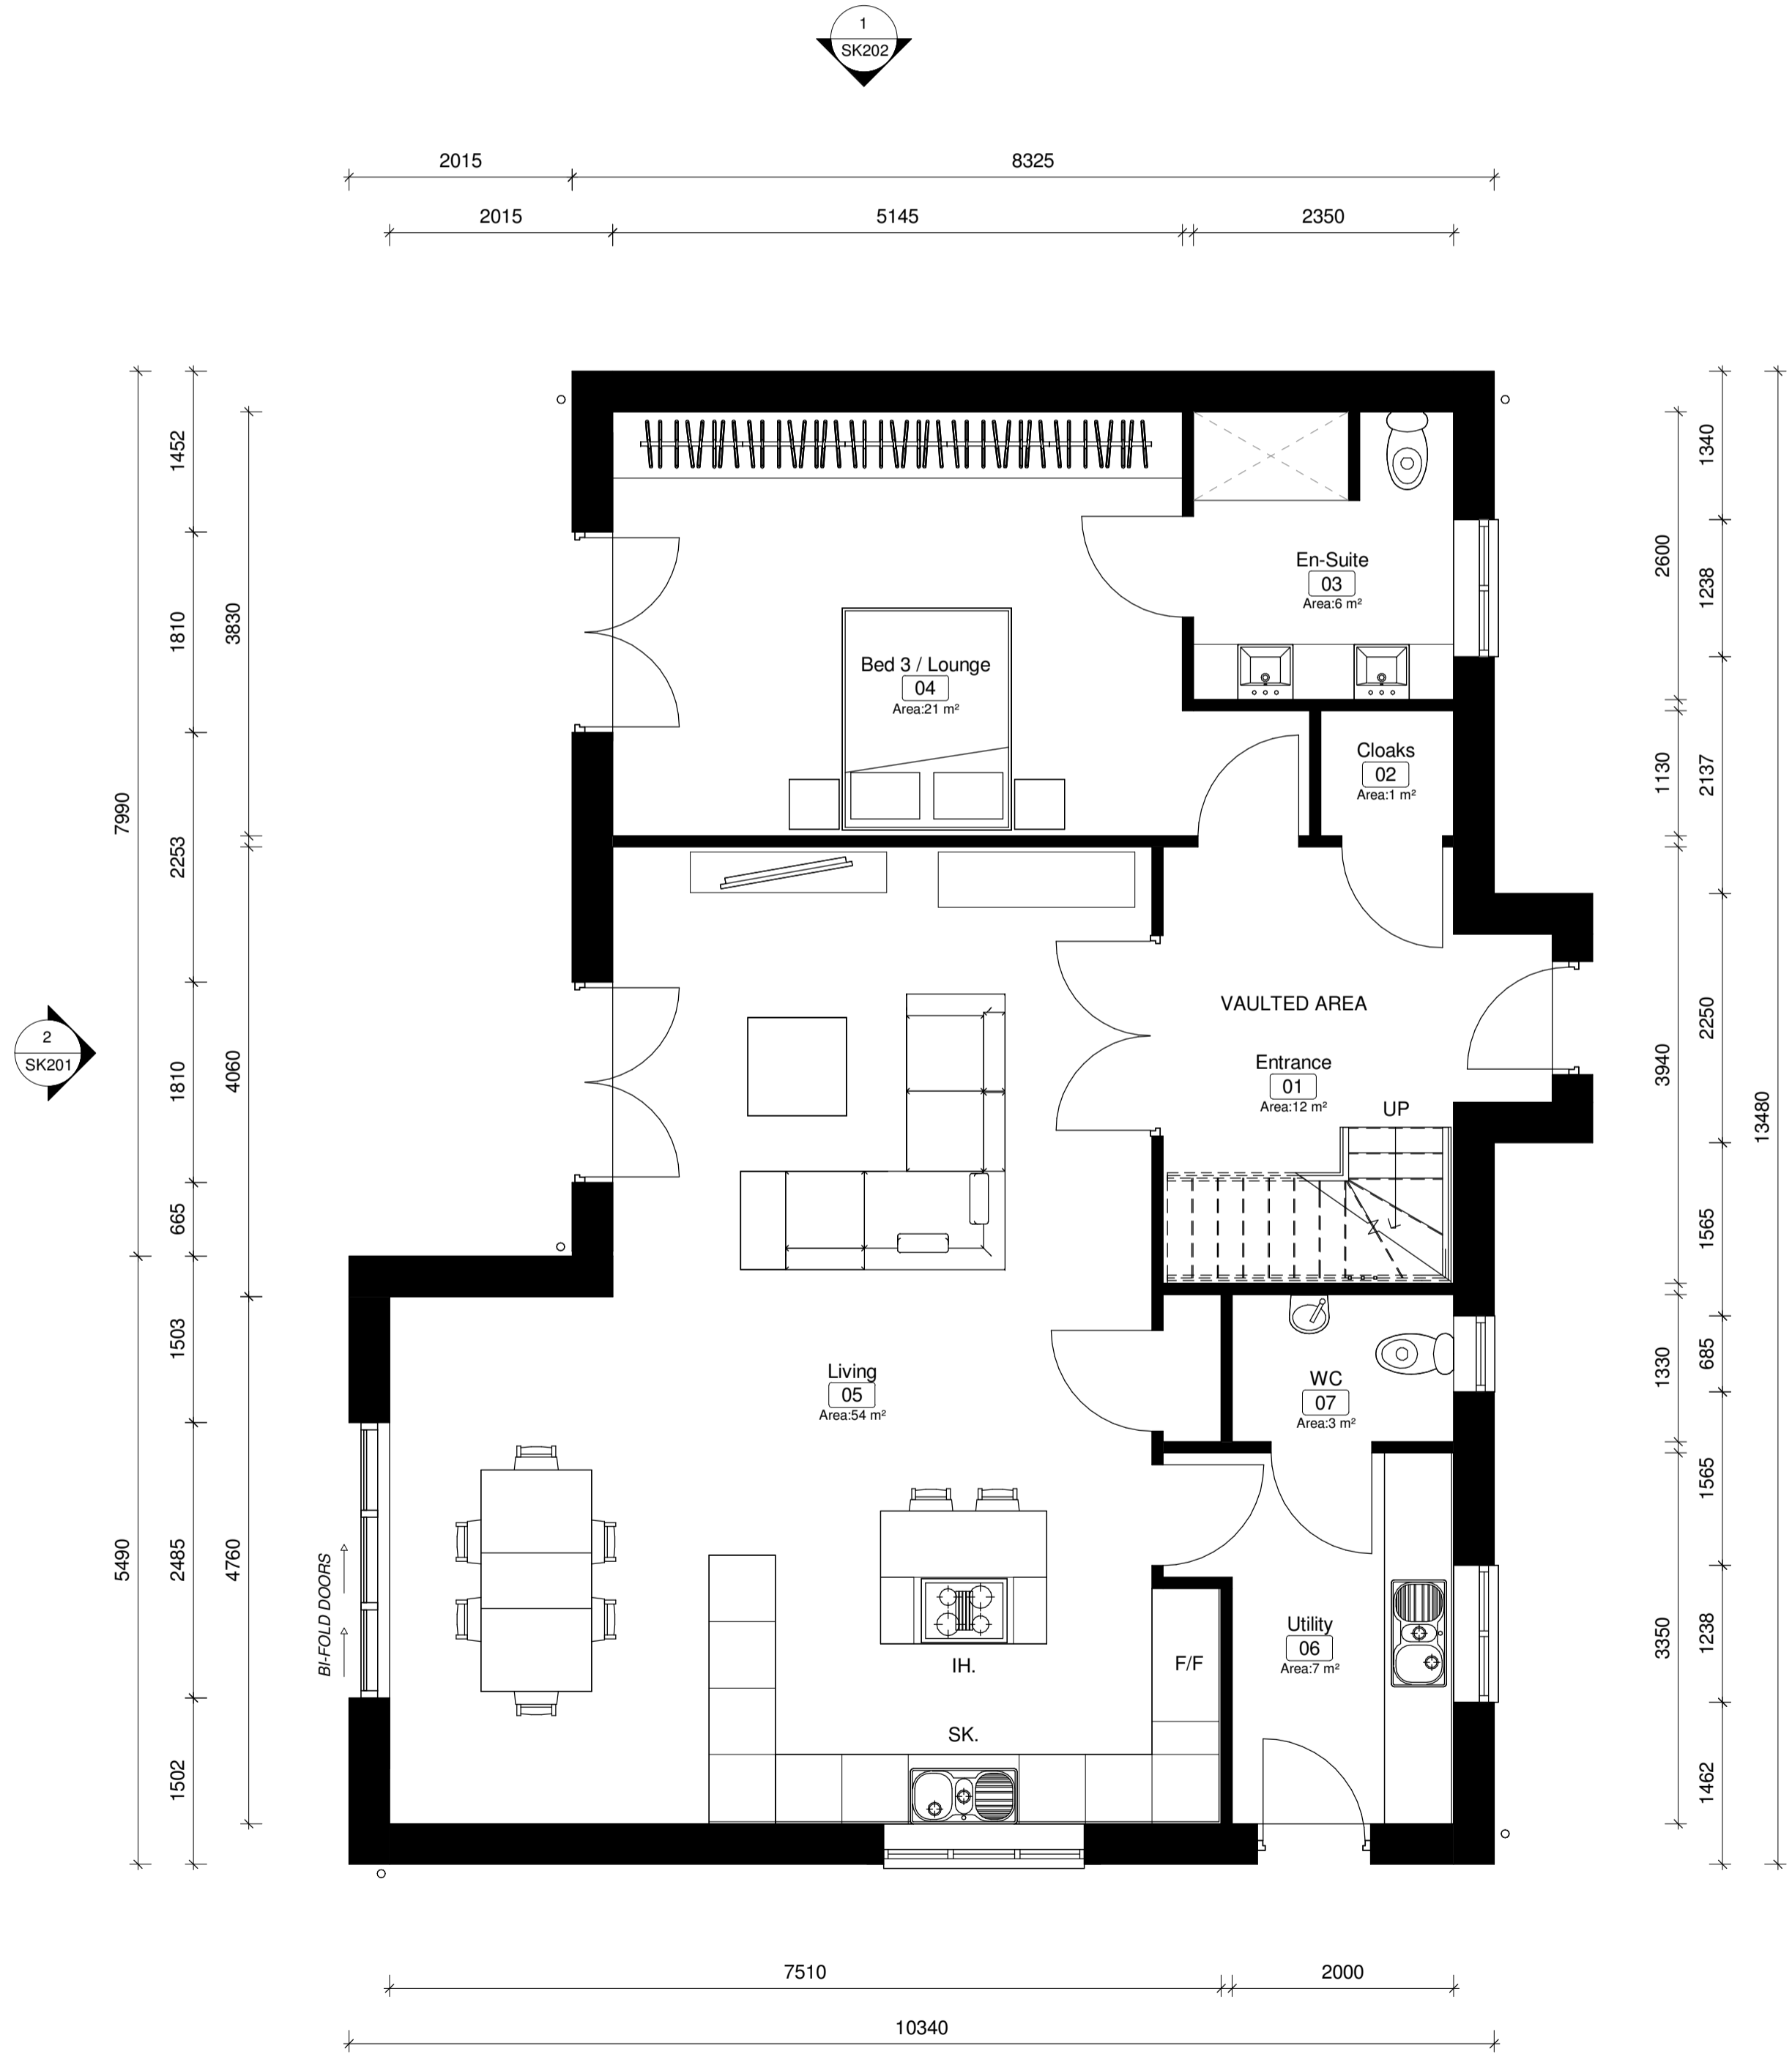

1. Proposed Ground Floor

1 : 50@A1

GROUND FLOOR AREA = 1160 SQ.FT

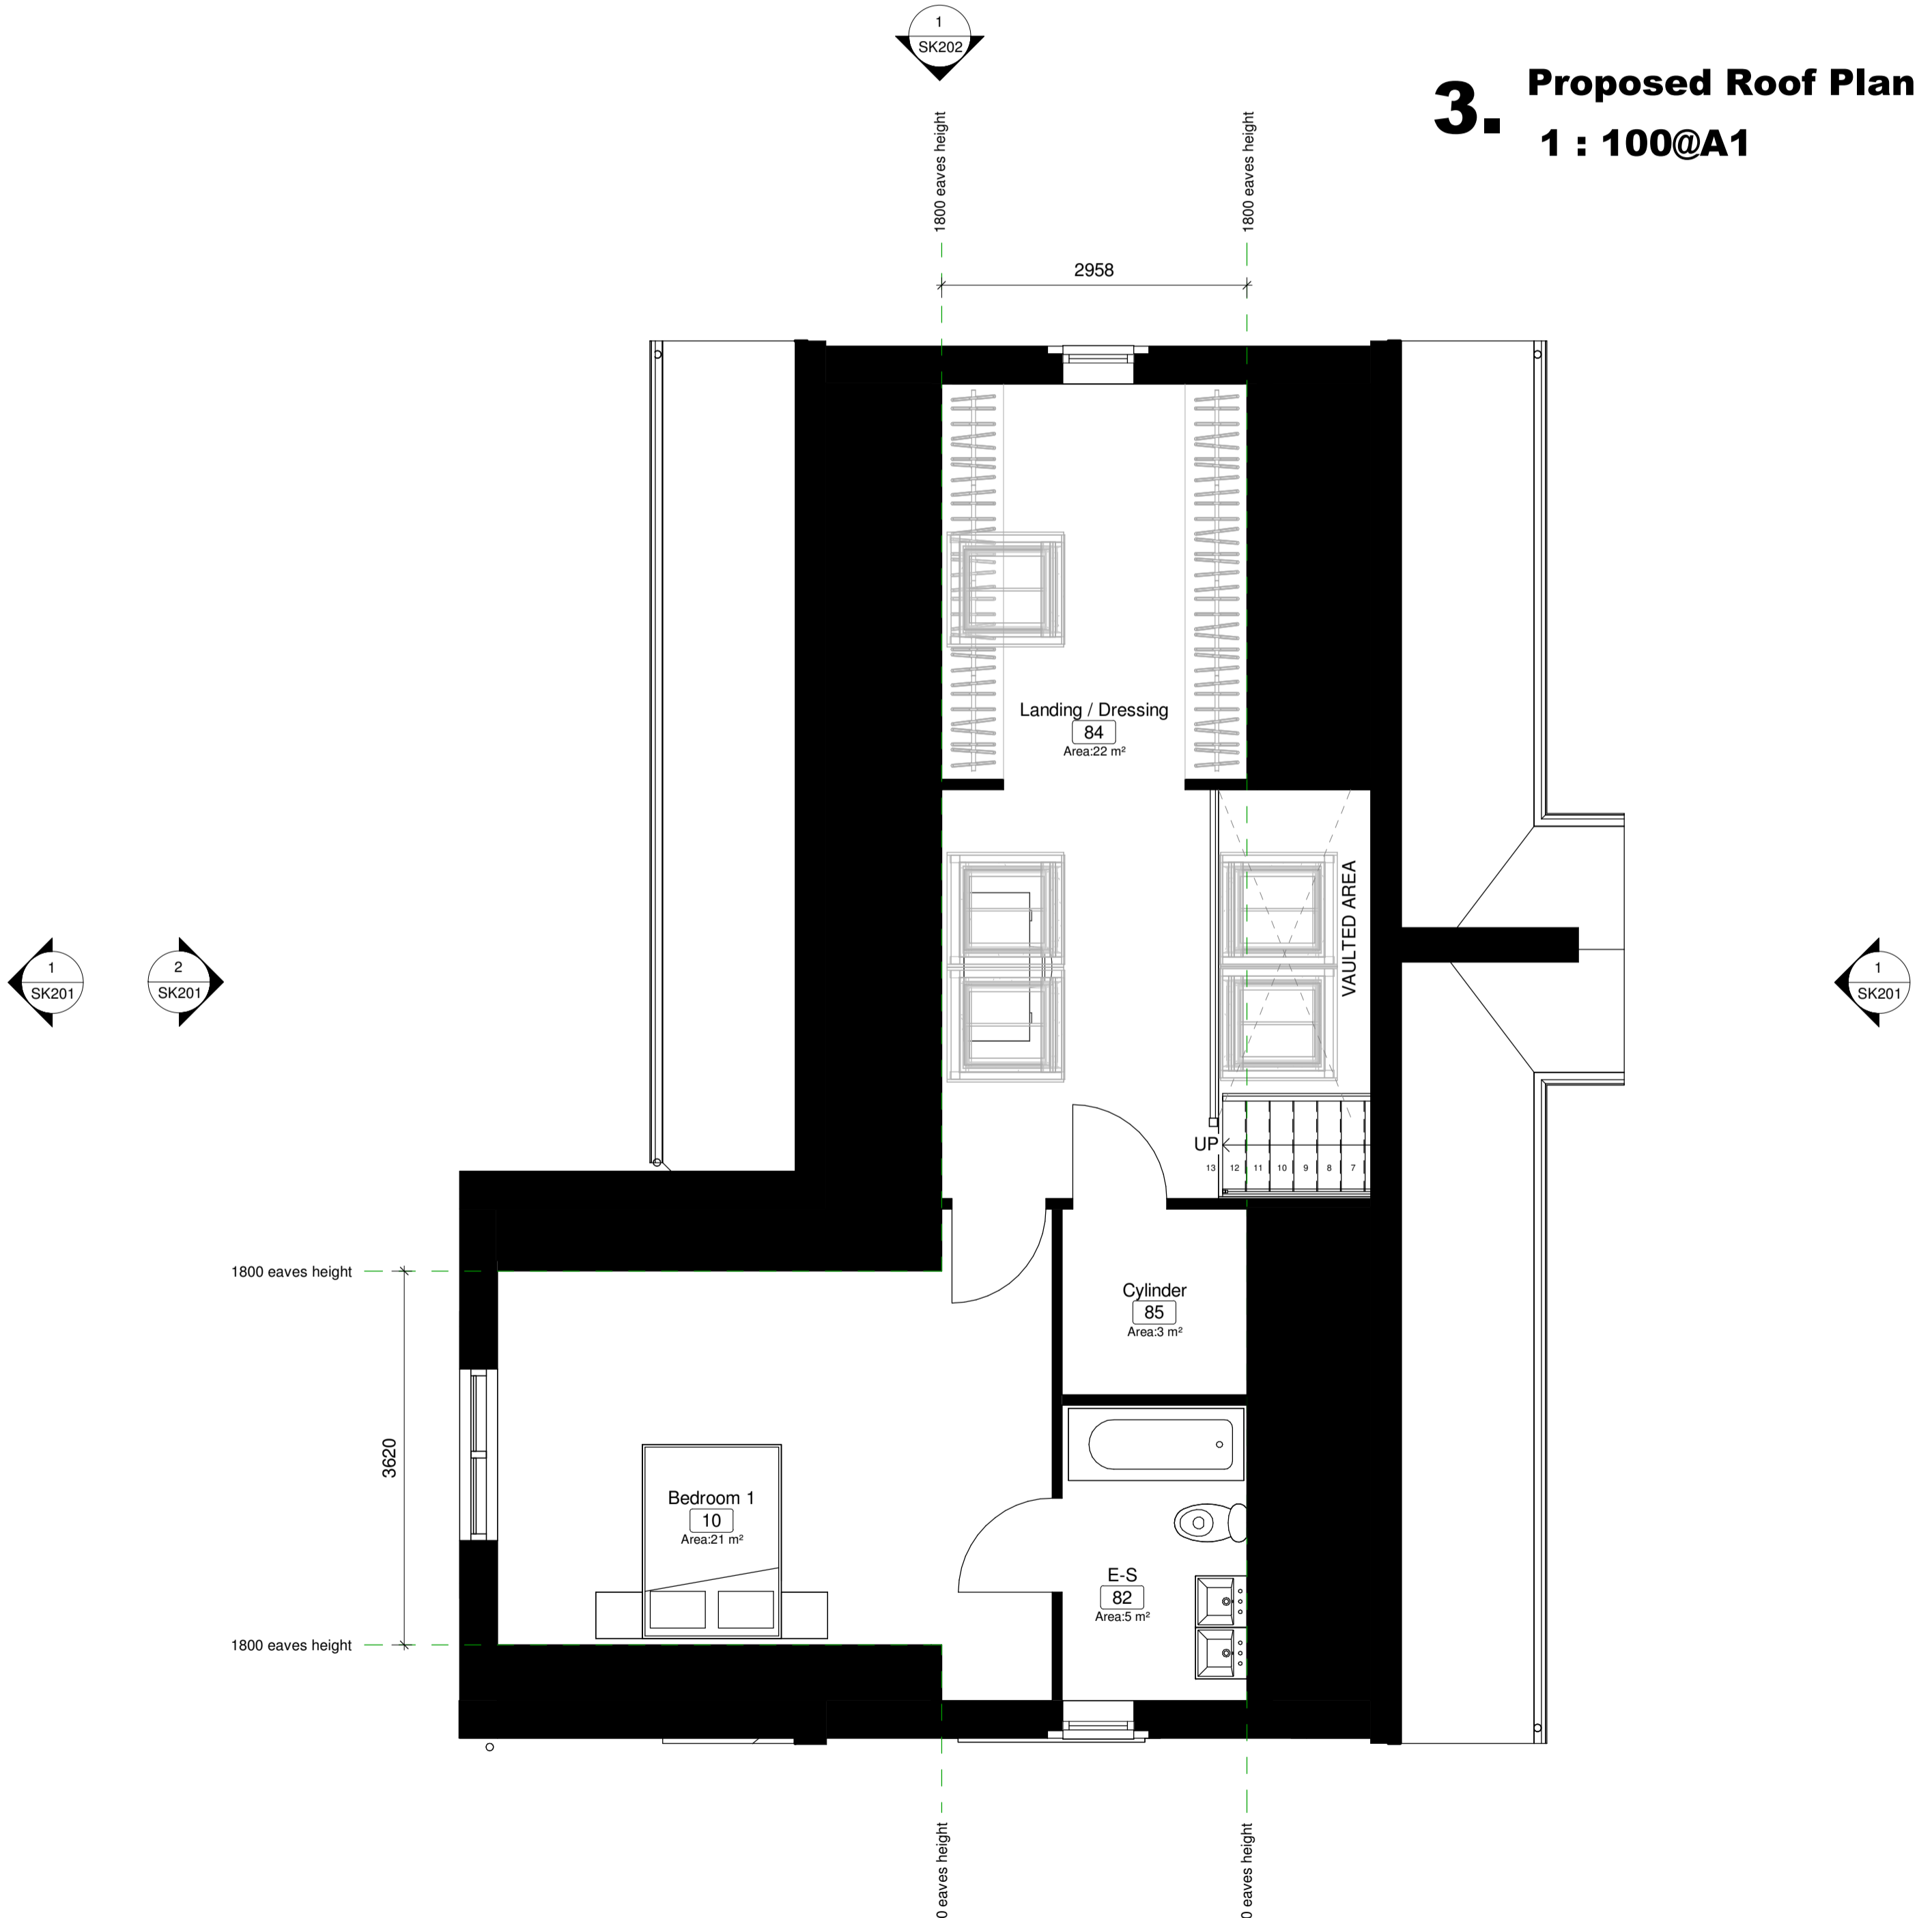

2. Proposed First Floor

1 : 50@A1

FIRST FLOOR AREA = 570 SQ.FT

Rev. No.	Date	Drawn	Check	Description
B	04.09.25	PDT	PDT	Client Comments
A	22.07.25	PDT	PDT	Elevational Design

PLANNING ISSUE

Project Title:
Village Development, Crakehall

Client:
JWK Developments Ltd

Drawing Title:
PLOT 2 - Proposed Plans

File Number: R356
 Drawn By: PDT
 Checked By: JCE
 Scale@A1: As indicated Date: 11.03.25
 Dwg No: SK200 Rev: B