


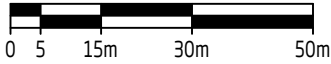


SITE LOCATION PLAN

1:1250 @ A4
LICENSE 100061542



18 CRAIGS WAY,
THIRSK, NORTH YORKSHIRE
YO7 1UD.
M: 07917031843
L: 01845 574087
info@kdwarchitecture.co.uk
www.kdwarchitecture.co.uk

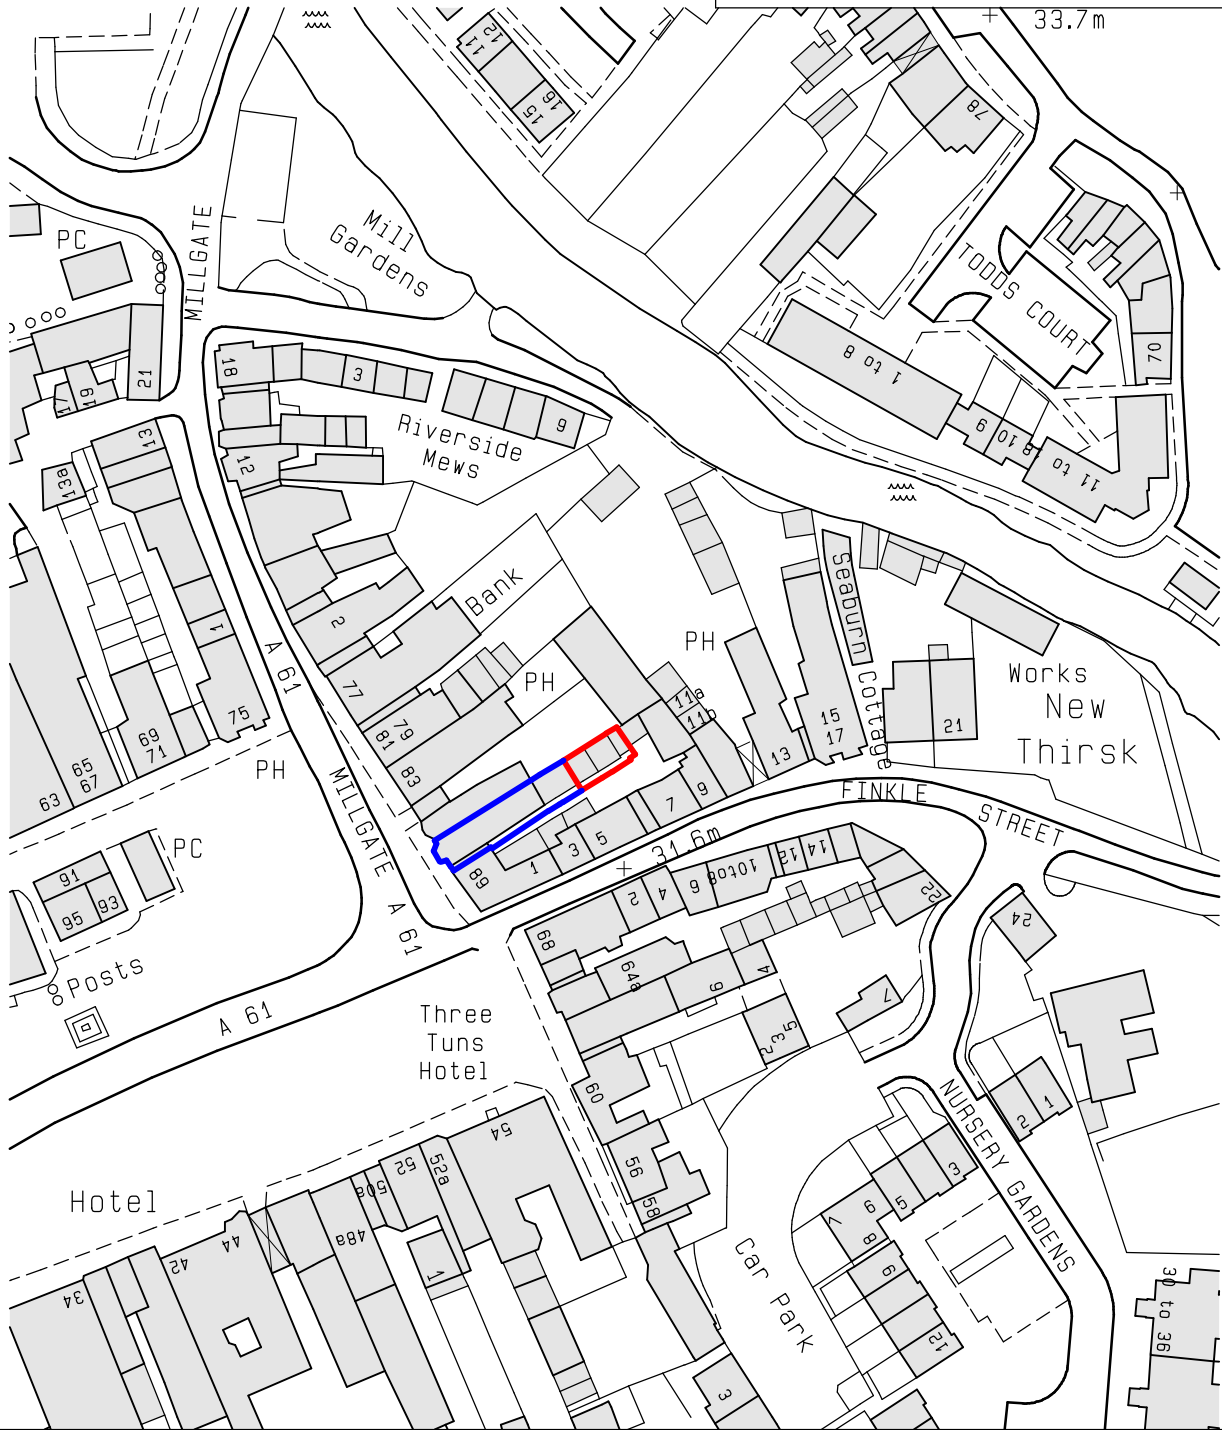

CLIENT:
MRS PEARSON.

PROJECT:
**PROPOSED CHANGE OF USE TO CREATE
DWELLING AT 87 C-D MARKET PLACE.
THIRSK, NORTH YORKSHIRE, YO7 1ET.**

DRAWING TITLE:
SITE LOCATION PLAN.

REV:	DESCRIPTION:	BY:	DATE:
------	--------------	-----	-------

STATUS:
PLANNING & BUILDING REGULATIONS.

SCALE @ A4: 1:1250	DATE: 20/11/2024	DRAWN: K.D.W.	CHECKED: K.D.W.
PROJECT REF: 346	DWG NO: 346-01	REVISION: A	