

revision	approved	details	date
P01	SJS	First Issue.	18.06.24
P02	SJS	Apartment 2 & 5 integrated.	


All dimensions to be verified on site. Design North to be informed of any discrepancies. Refer to written dimensions. DO NOT SCALE.

DESIGN_NORTH
Studio 111
Haults Yard
Newcastle upon Tyne
NE6 2HL


client & project
47 High Street
Stokesley

drawing title
All Floors
General Arrangements
As Proposed


drawing no.
AL(0)100

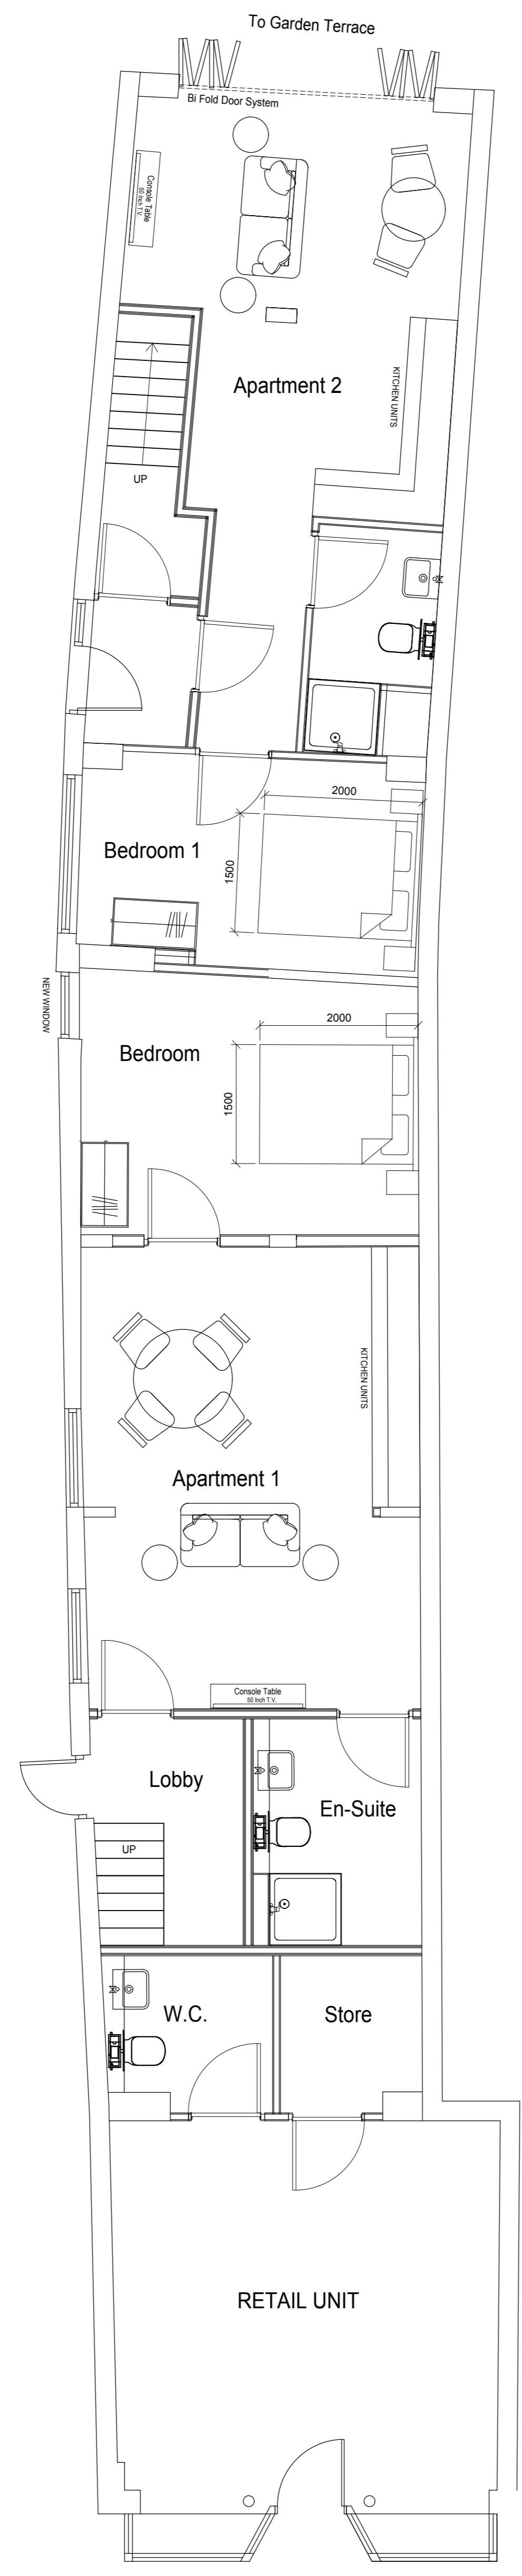

Ground Floor

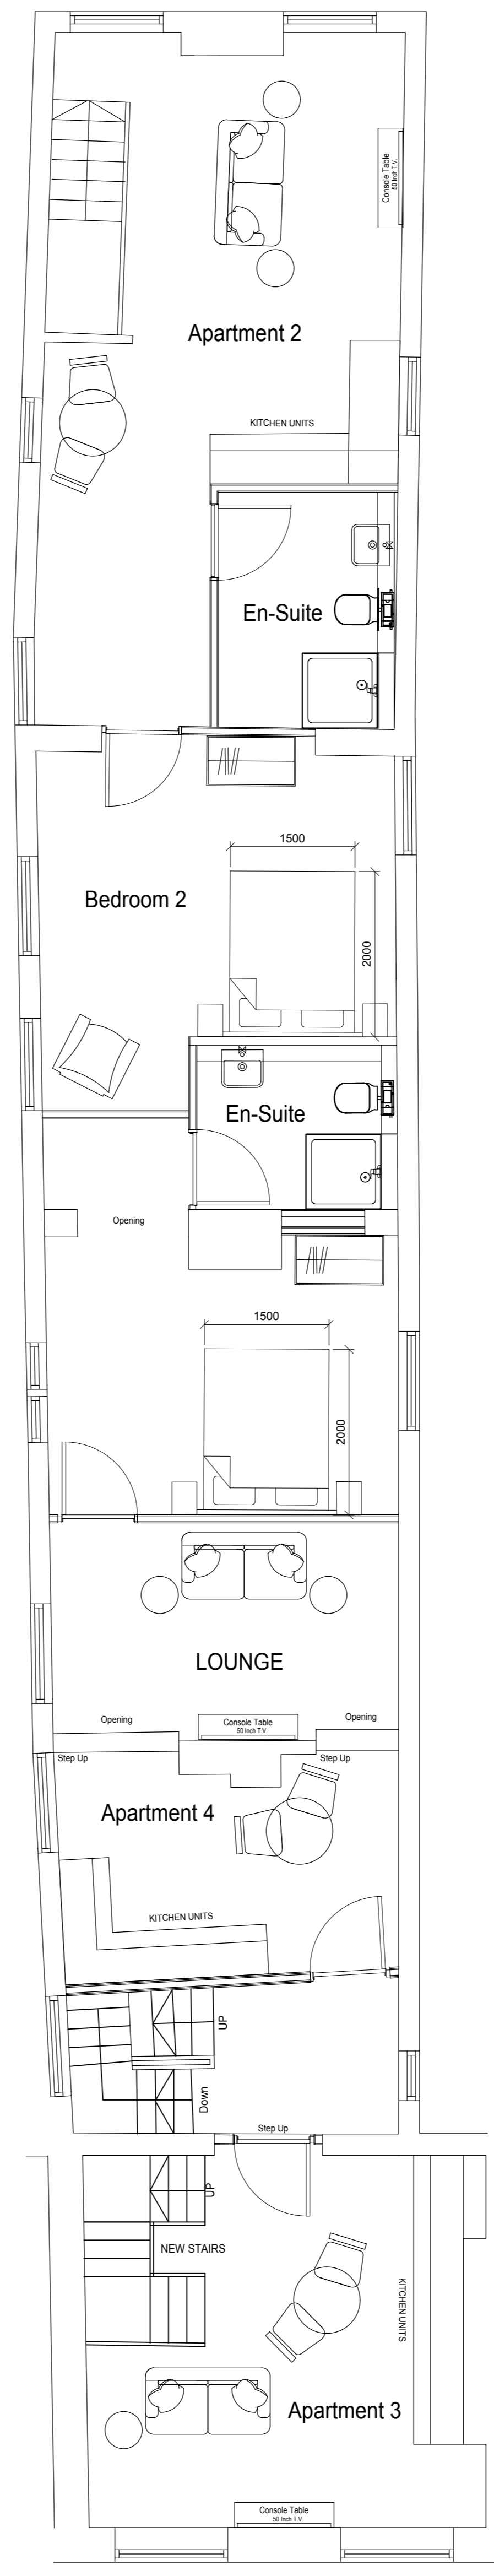

First Floor

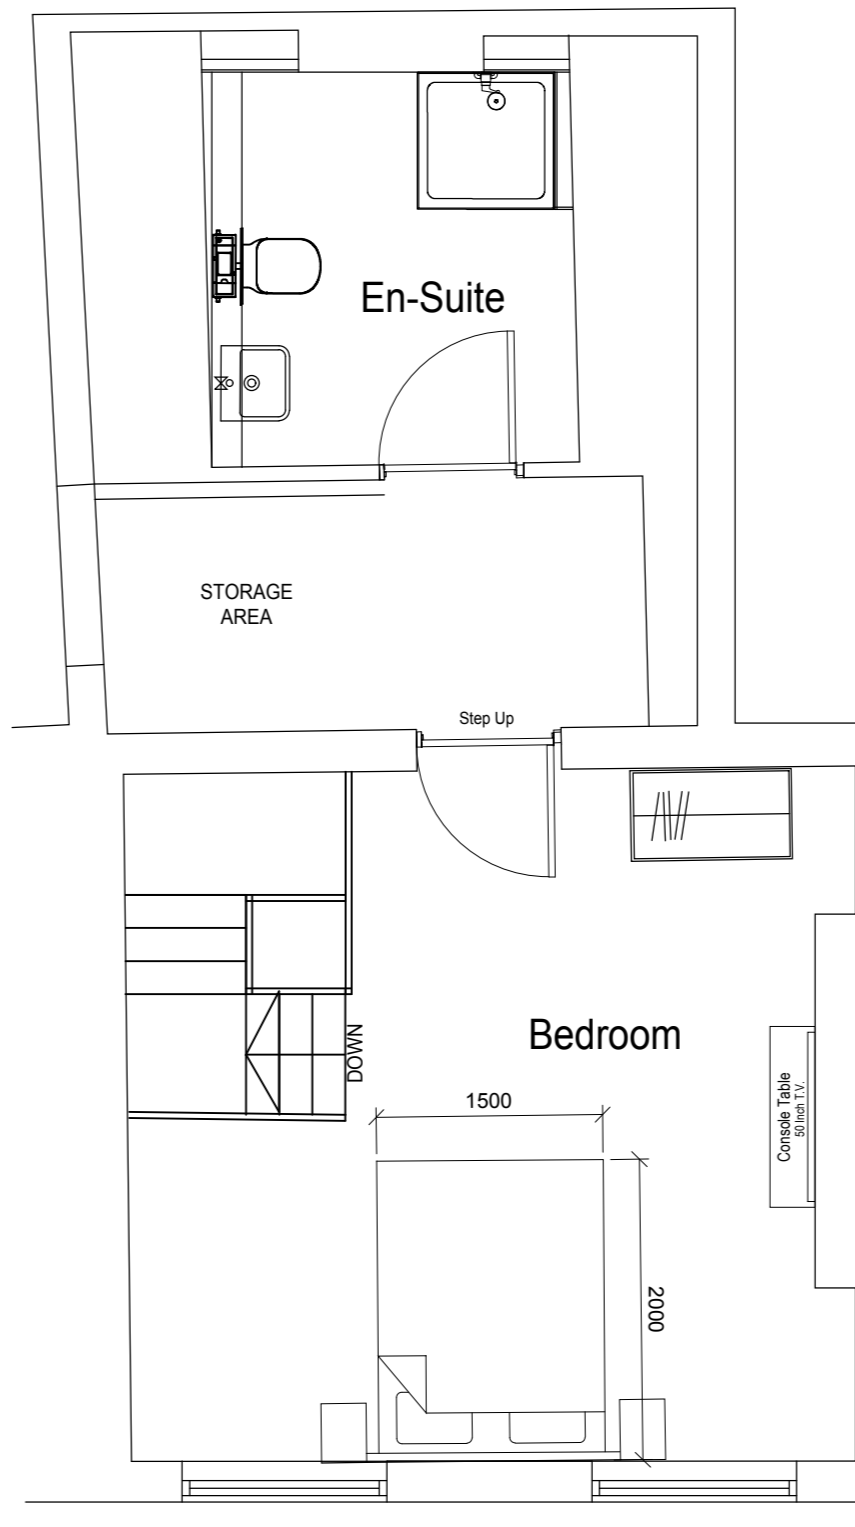

Second Floor

scale	1:50 @ A0	drawn	SJS
date	18.06.24	revision	P01

