

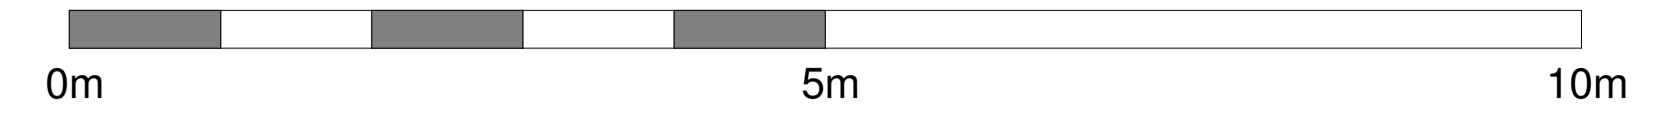


VILLAGE DEVELOPMENT, CRAKEHALL - PLOT 1

4 BED, 1.5 STOREY BUNGALOW @ 2260 SQ.FT (210 SQ.M)

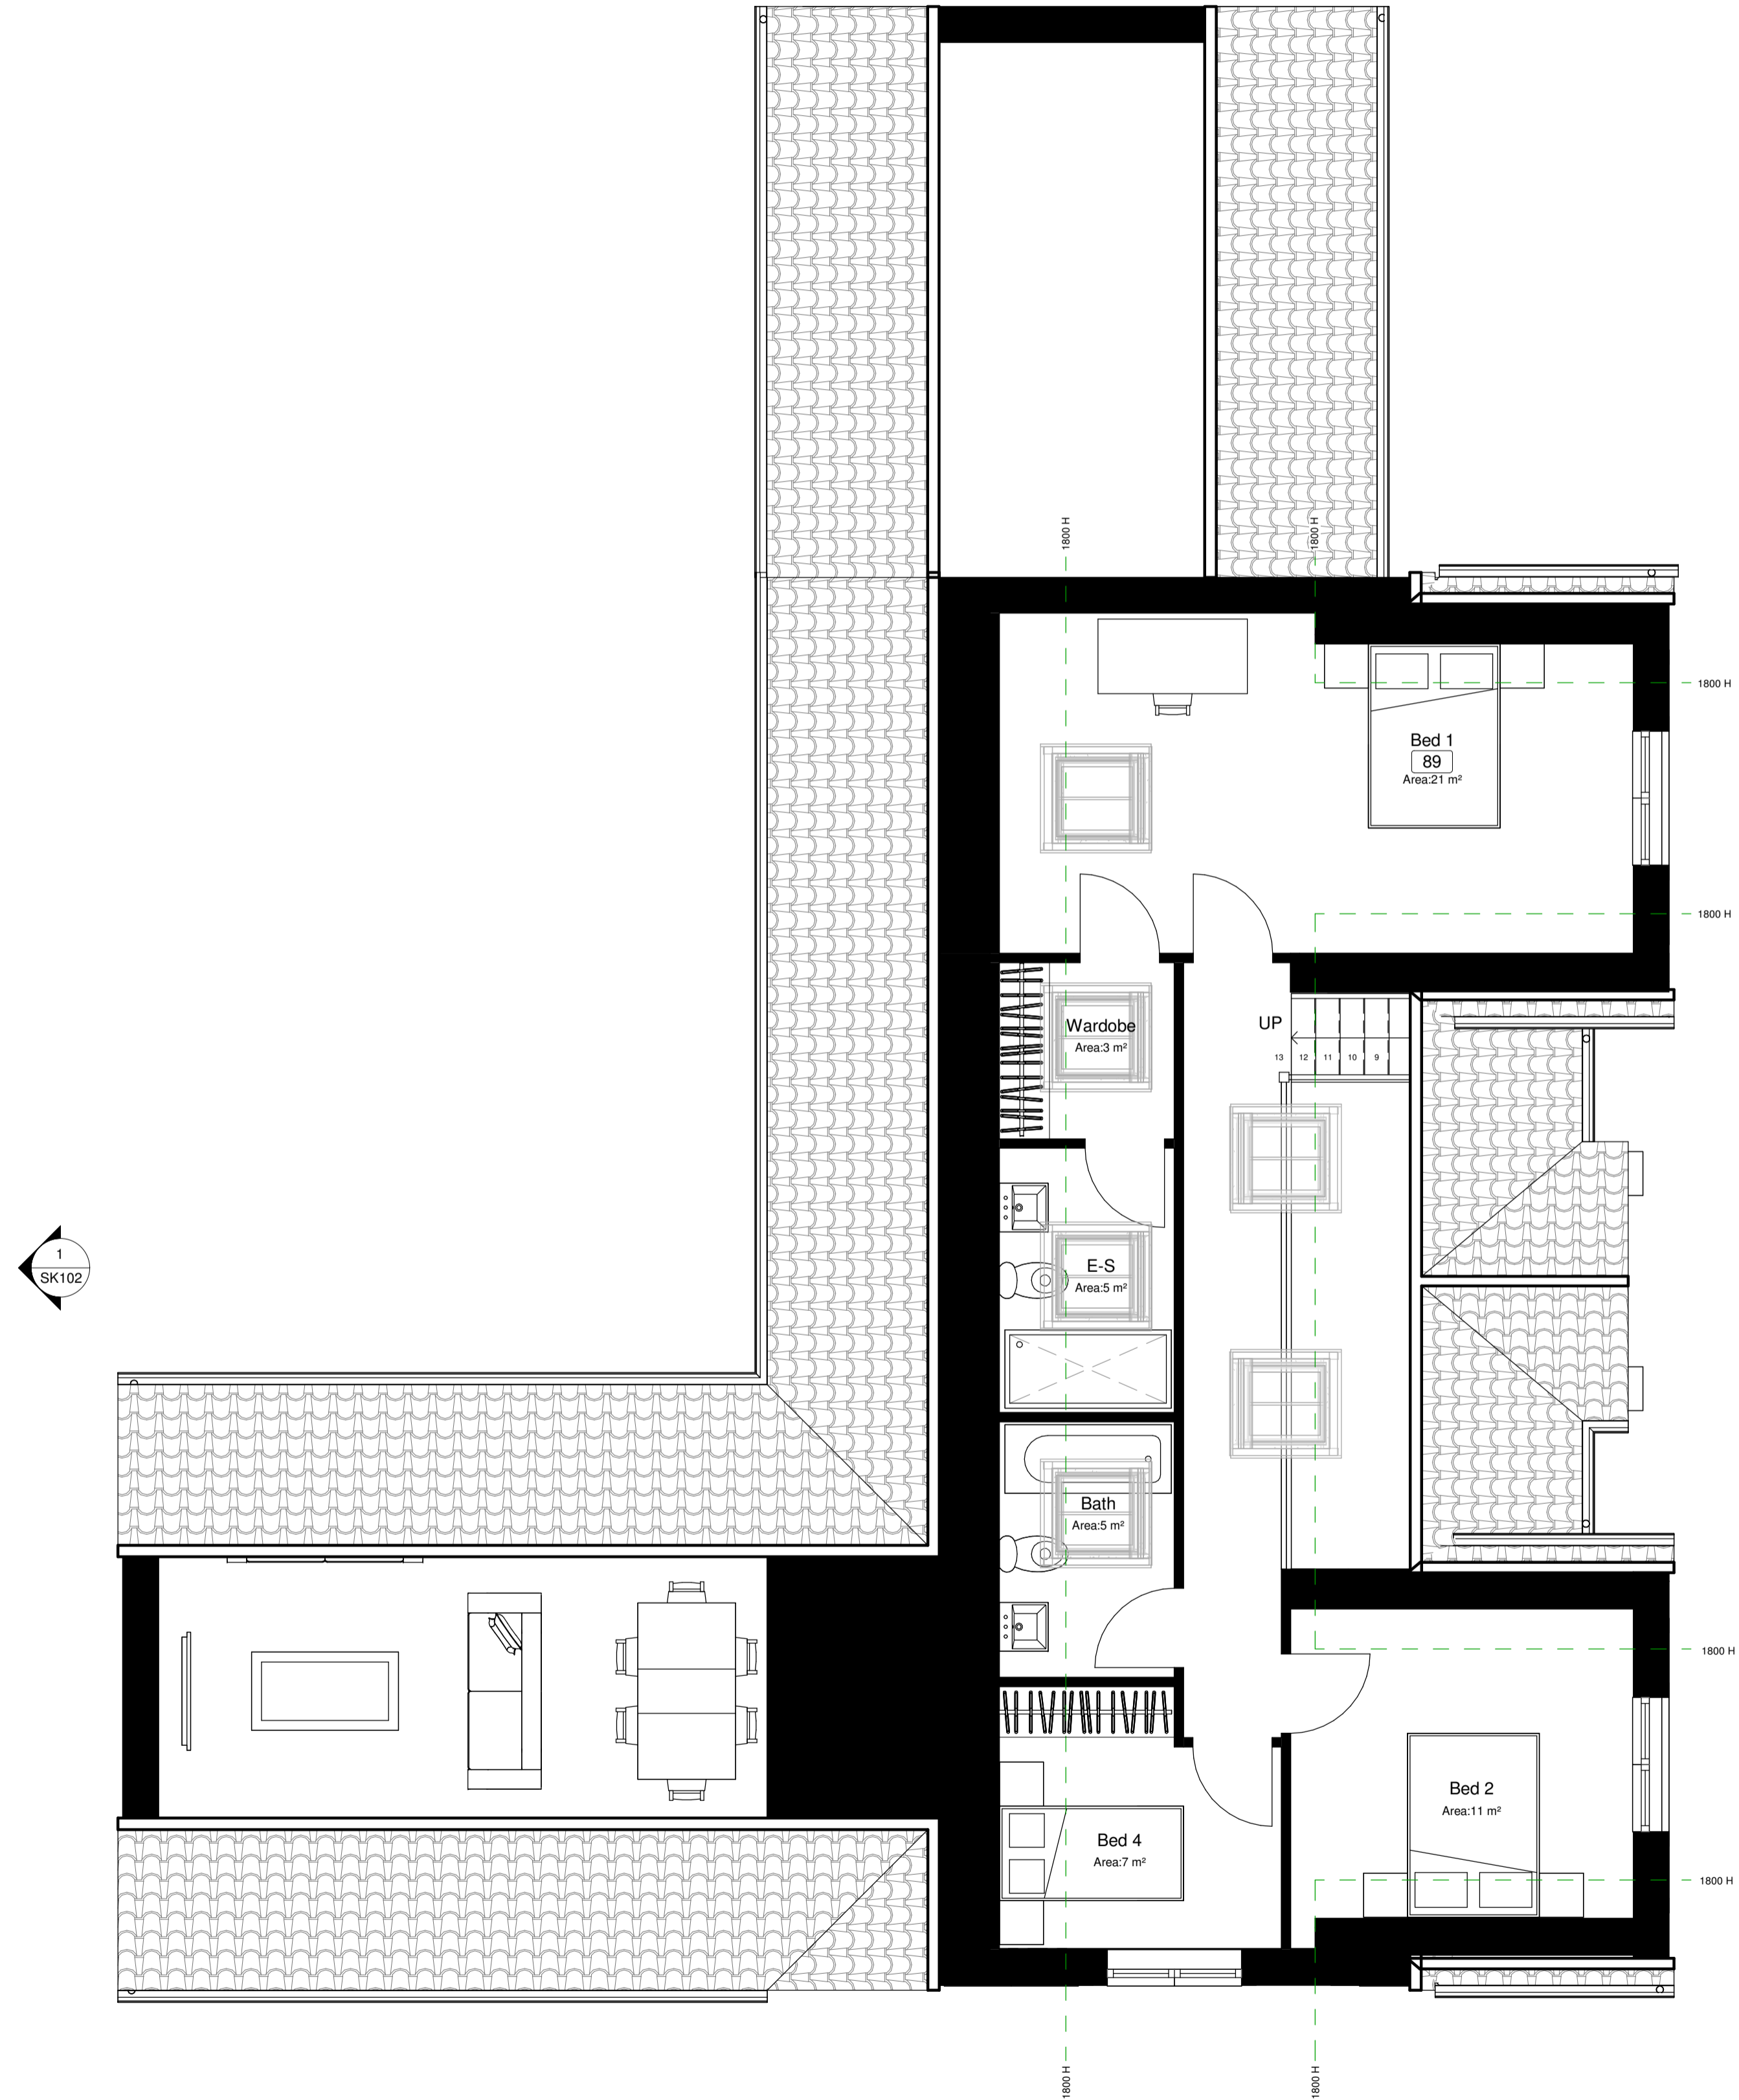

Do not scale from this drawing for construction or acquisition purposes. Responsibility is not accepted for errors made by others in scaling from this drawing. All construction information must be taken from figured dimensions only. All dimensions and levels must be checked on site and discrepancies between drawings and specification must be reported to HG2 Architects Ltd.
© Copyright HG2 Architects Ltd.

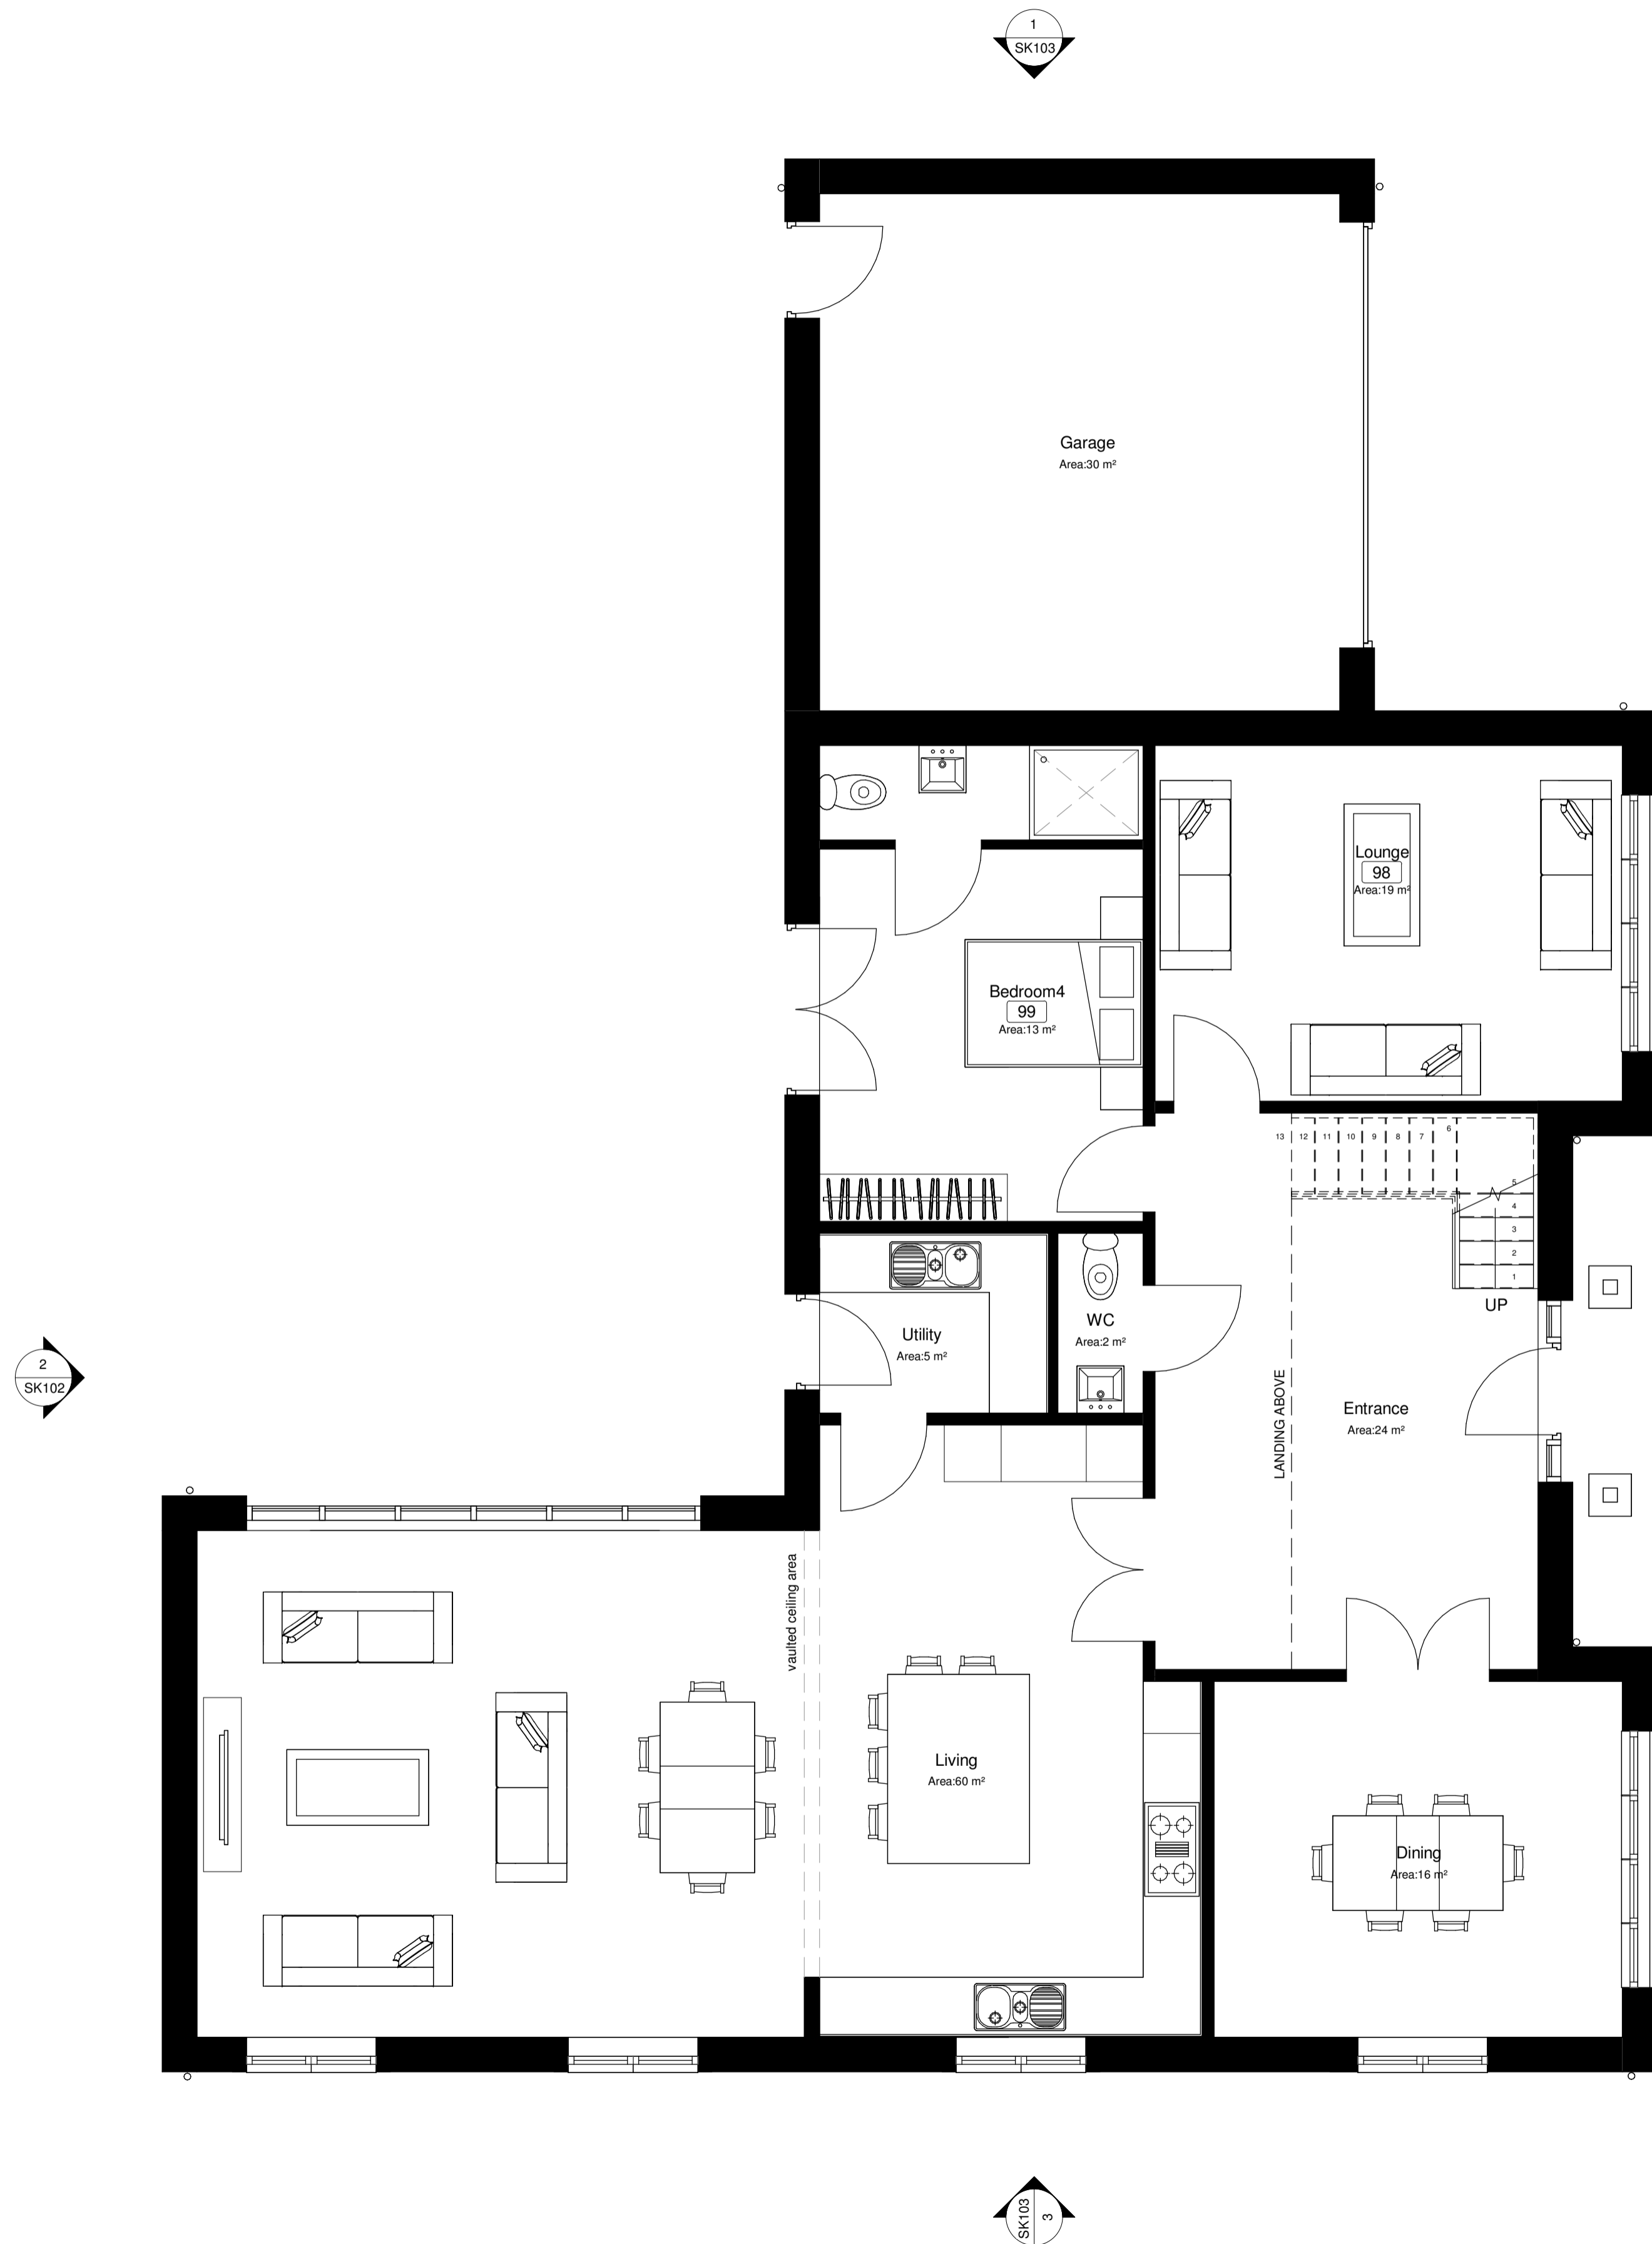

1. Proposed Ground Floor
1 : 50@A1

2. Proposed First Floor
1 : 50@A1

Rev. Date Drawn Check Description
HG2 Architects,
Royal House, 110 Station Parade,
Harrrogate, HG1 3EP
Telephone: 01423 876302
Web: www.hg2.co.uk

PLANNING ISSUE

Project Title:
Village Development, Crakehall

Client:
JWK Developments Ltd

Drawing Title:
PLOT 1 - Proposed Plans

File Number: R356
Drawn By: PDT
Checked By: JCE
Scale@A1: 1 : 50 Date: 11.03.25
Dwg No: SK100 Rev: